


| NO. | DATE | REVISIONS |
|-----|------|-----------|
|     |      |           |

CONSULTANTS

FONTANESE  
 FOLTS  
 AUBRECHT  
 ERNST  
 ARCHITECTS  
 A PROFESSIONAL CORPORATION  
 (716) 662-2200  
 6395 WEST QUAKER STREET  
 ORCHARD PARK, N.Y. 14127

|             |          |
|-------------|----------|
| PROJECT NO. | 13.21    |
| DATE        | 06/27/13 |
| SCALE       | AS SHOWN |
| DRAWN BY    | WAH      |

FLOOR PLAN

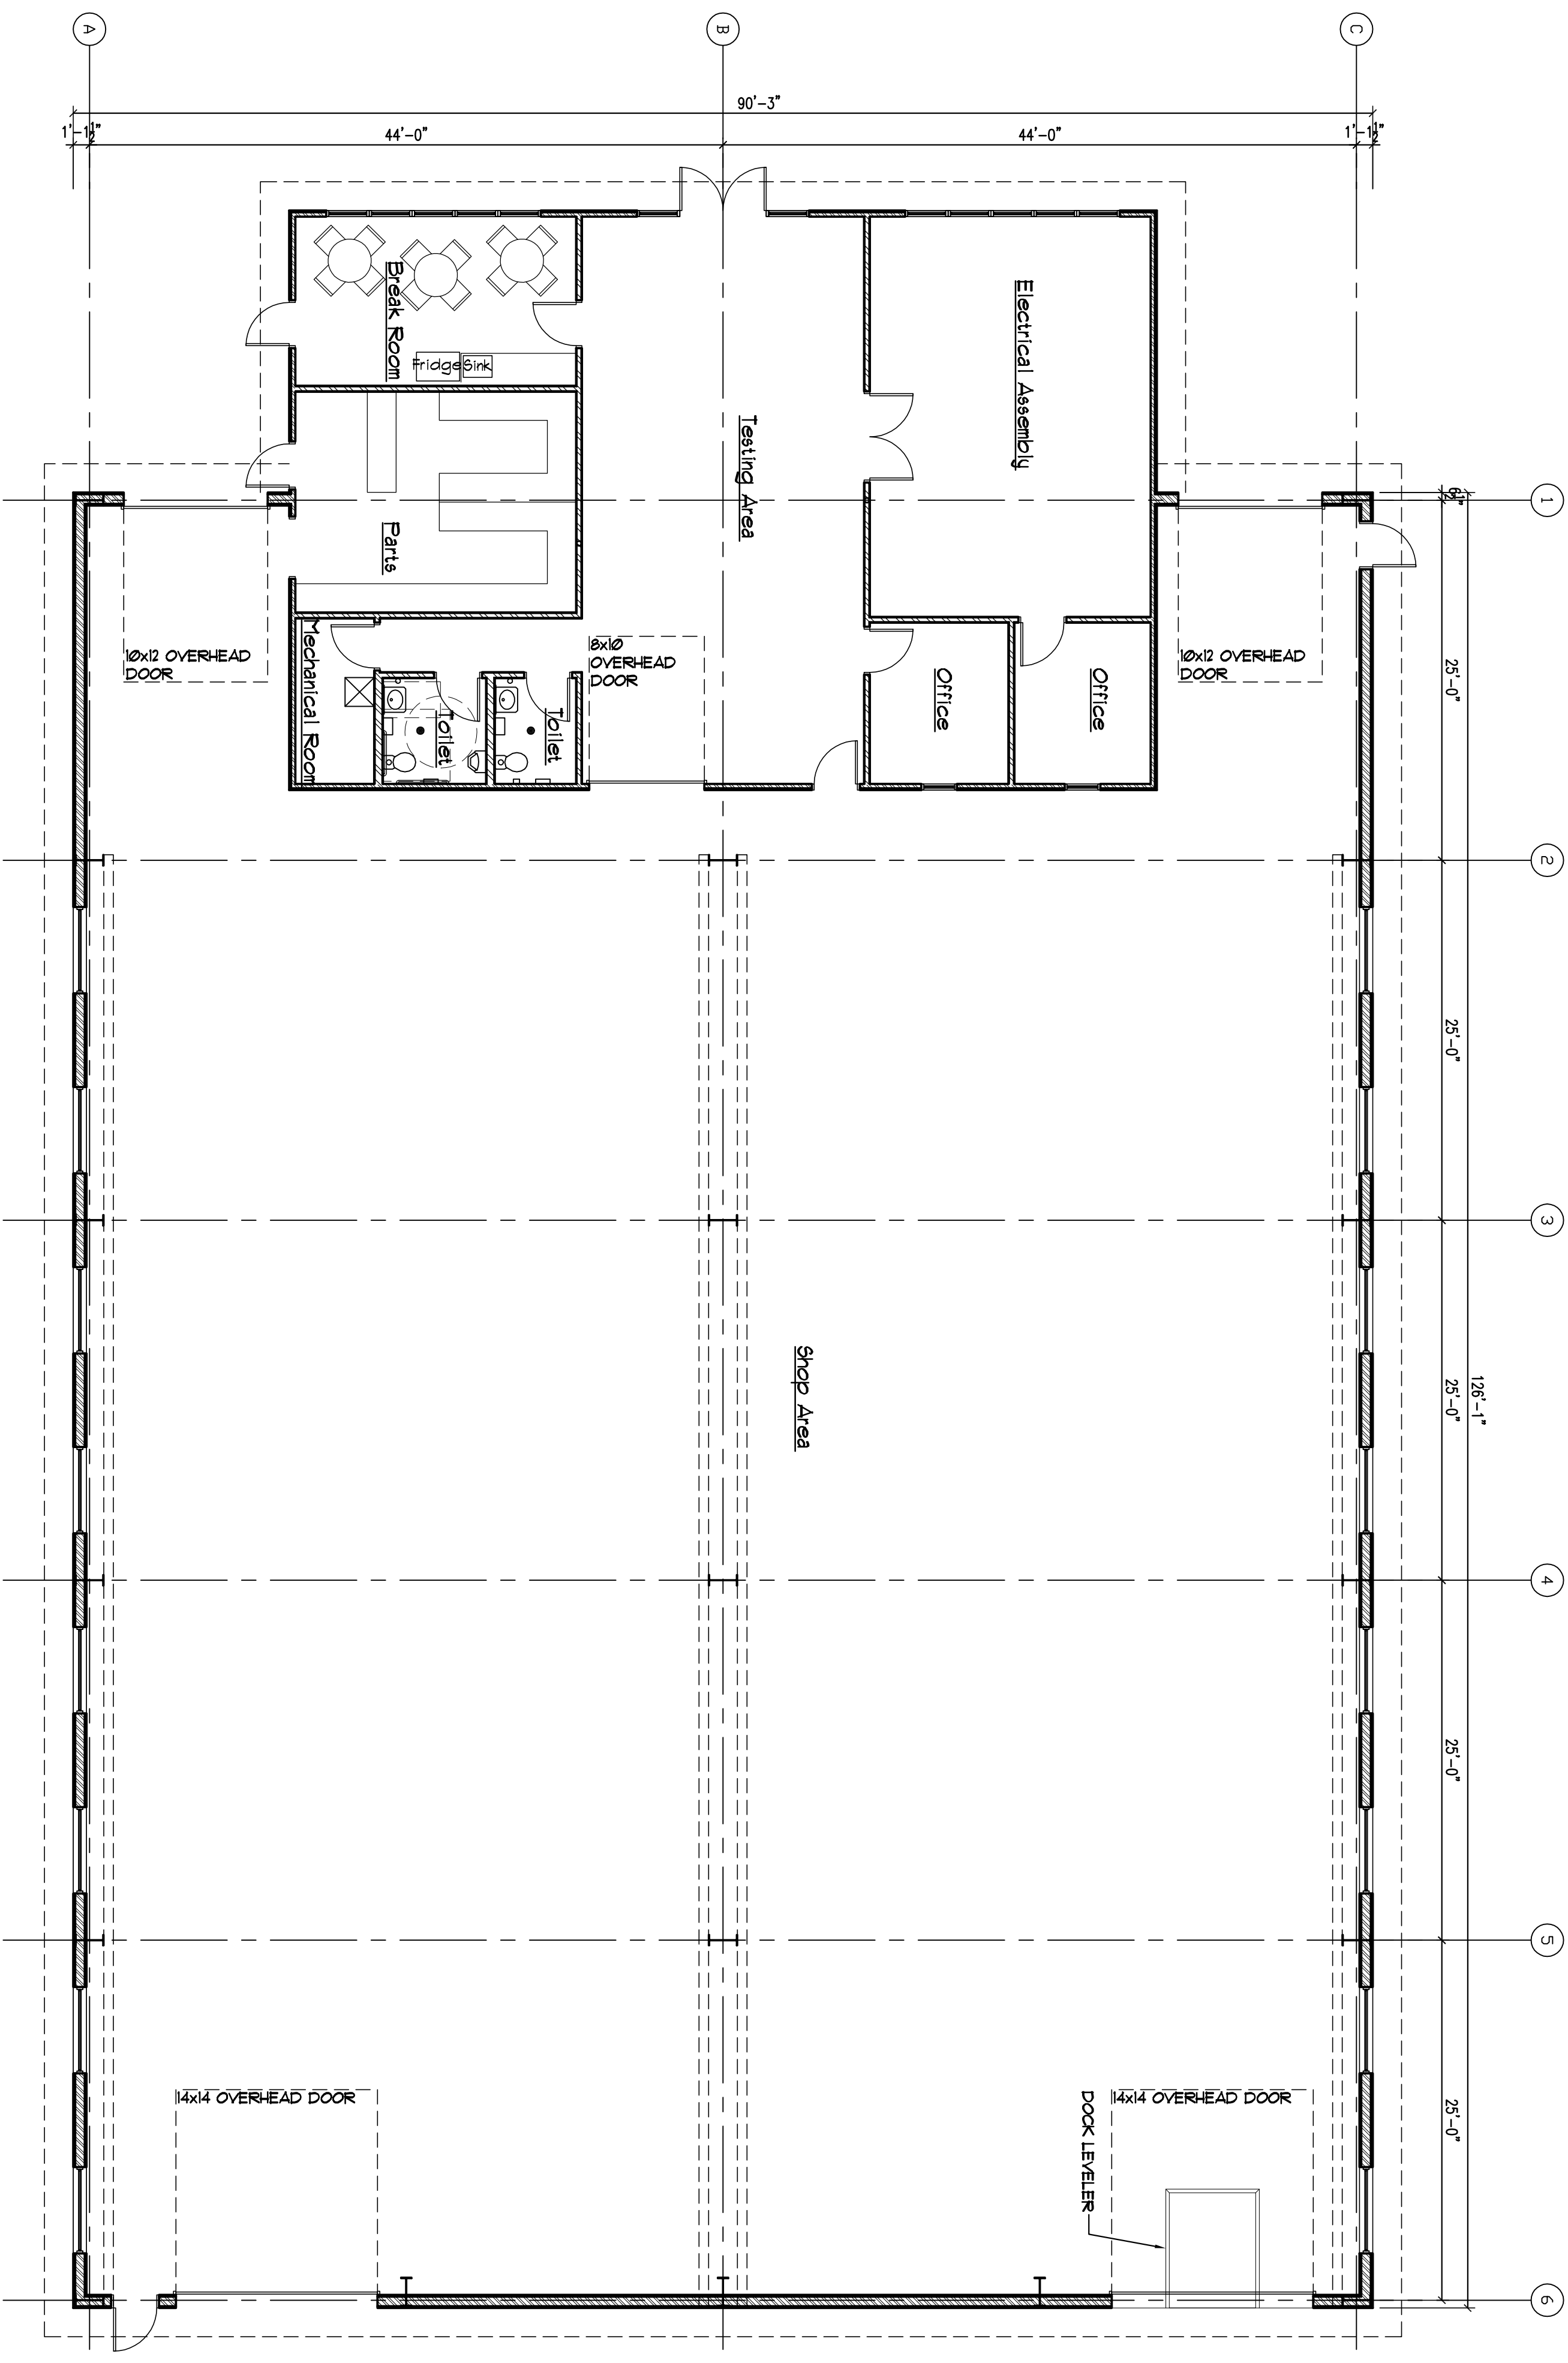

1. FLOOR PLAN