



Last Saved: 10/1/2020 4:03:20 PM by RMURPHY
 Date Plotted: 10/1/2020 4:03:51 PM
 File Location: C:\Users\rmurphy\FAE Dropbox\Projects\2020\2029 - ROC Headquarters\DWG\ROC PRELIMINARY SITE PLAN-01OCT2020.dwg

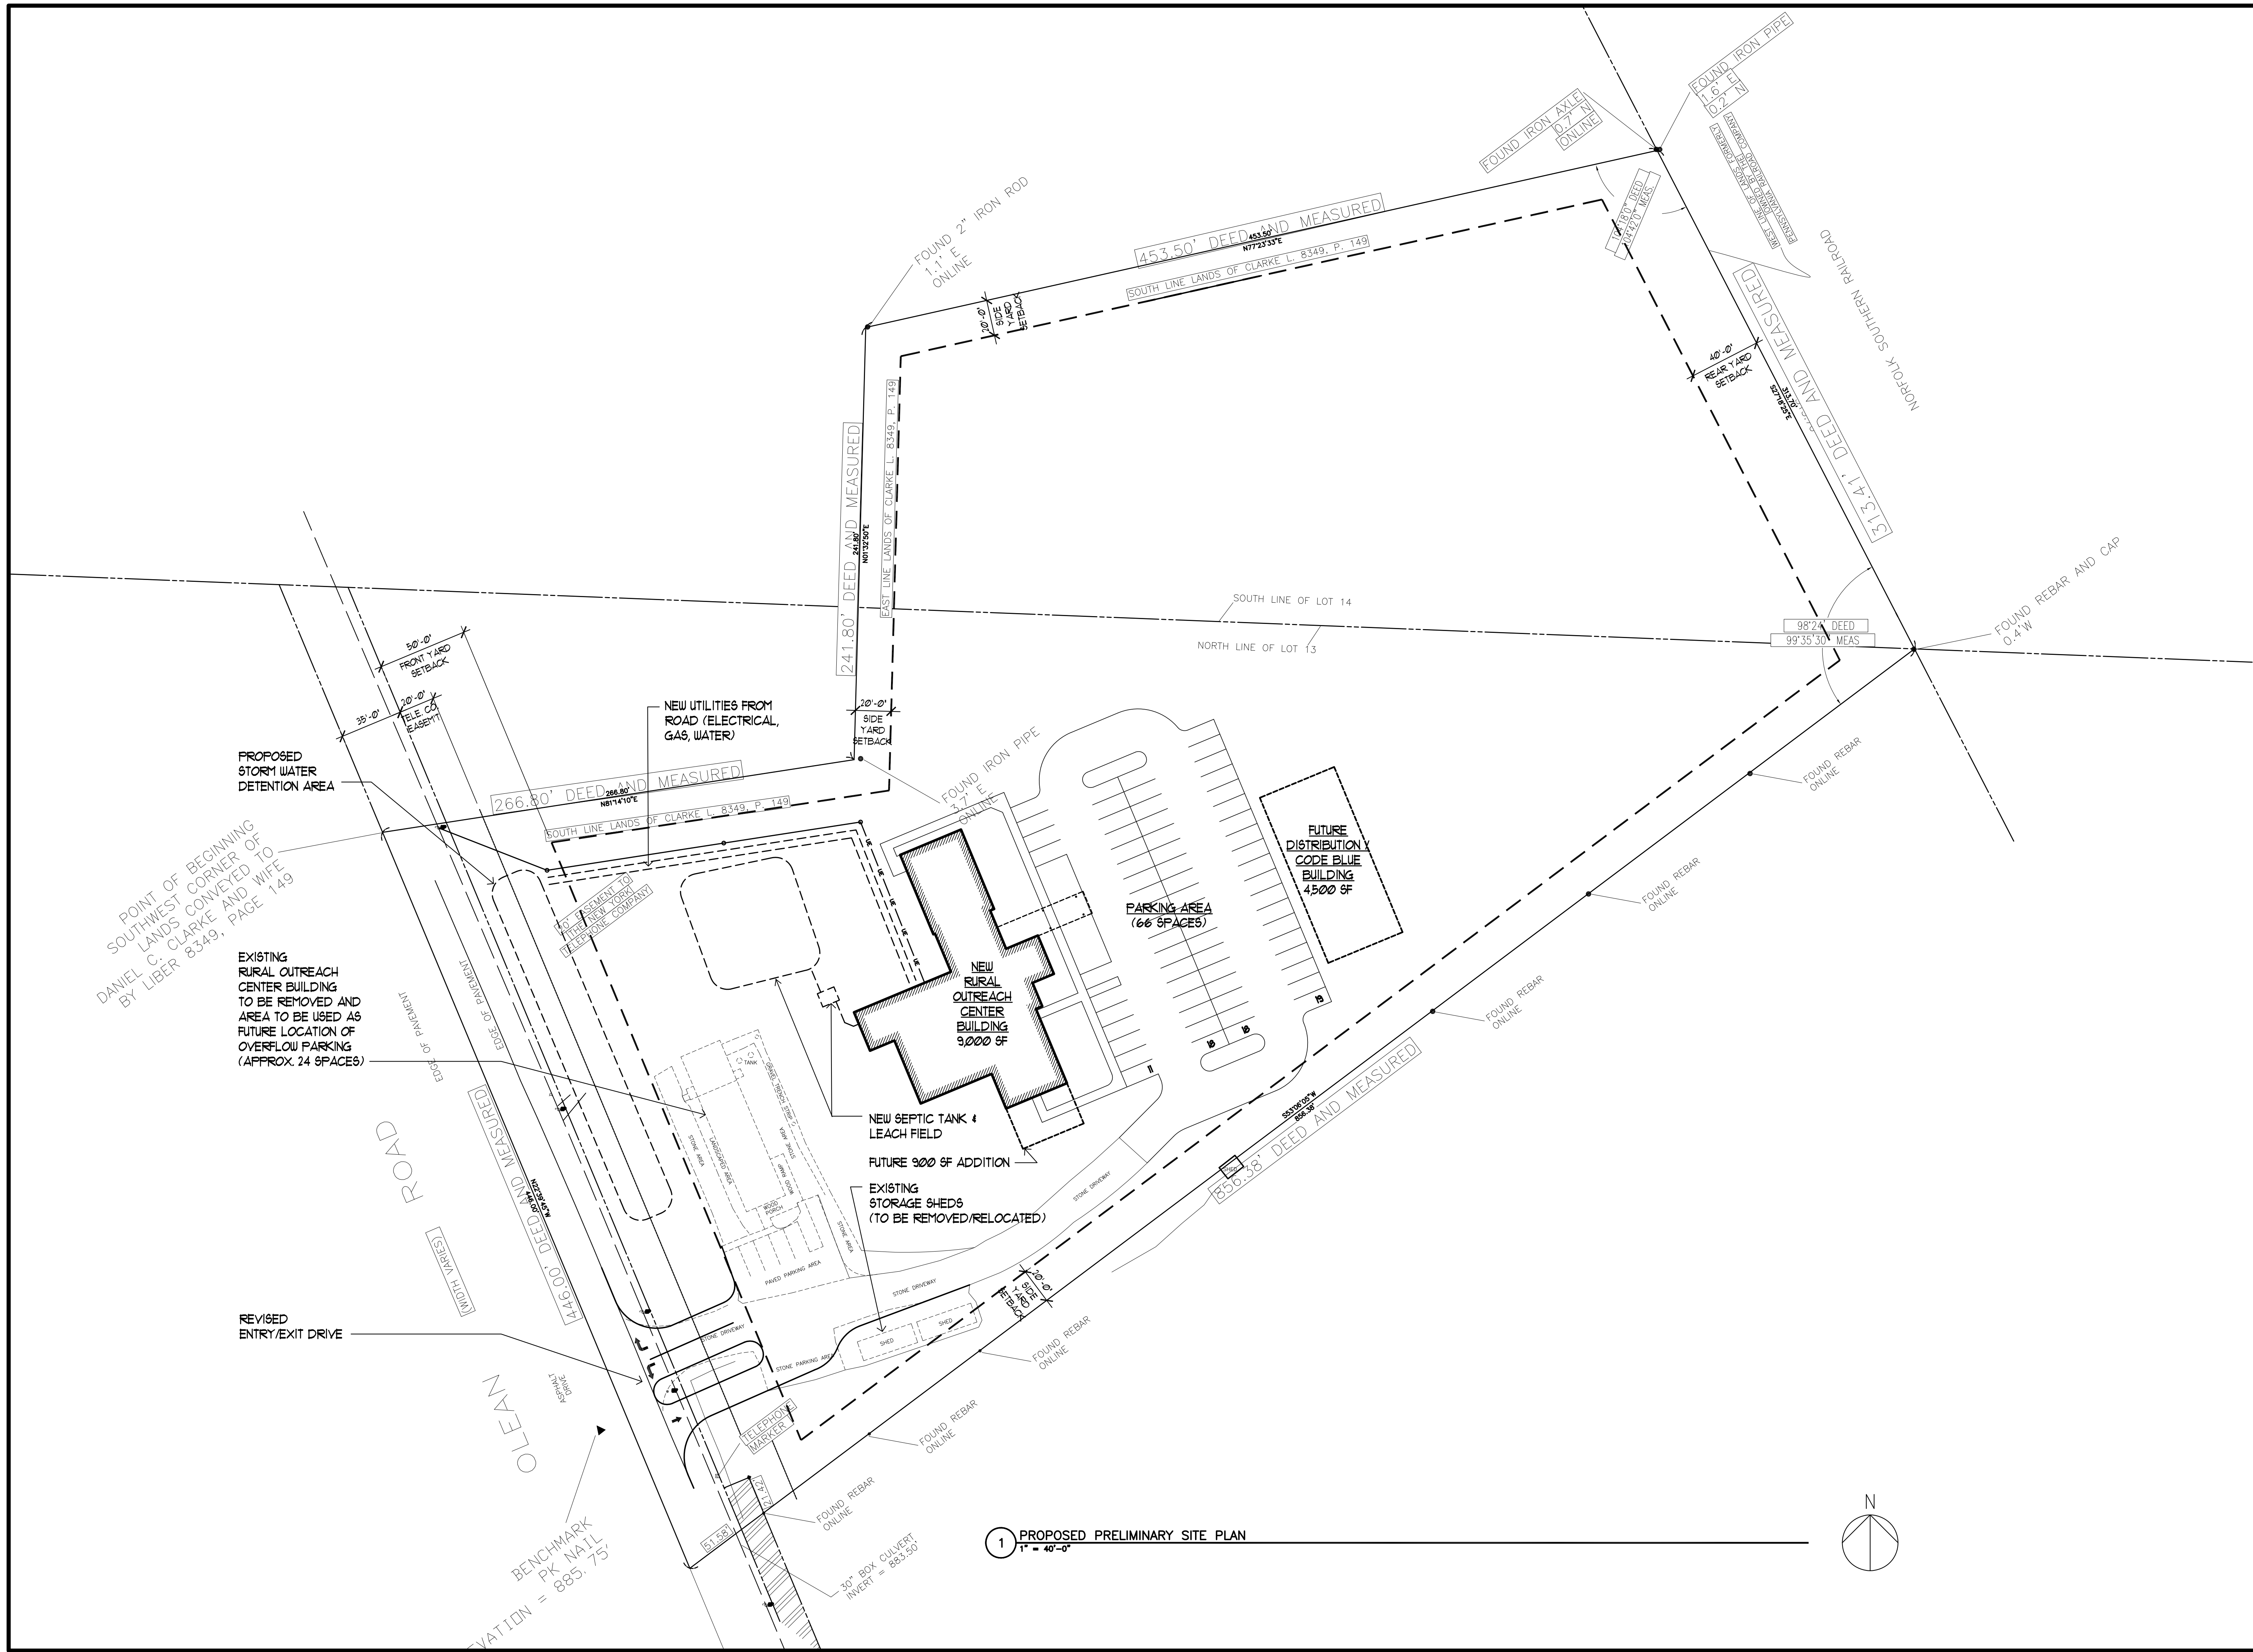

1 PROPOSED PRELIMINARY SITE PLAN
 1" = 40'-0"

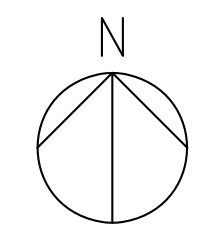

HEADQUARTERS BUILDING
 RURAL OUTREACH CENTER
 730 OLEAN ROAD EAST AURORA, NY

NO.	DATE	REMARKS

REVISIONS

CONSULTANTS:

FONTANESE
 FOLTS
 AUBRECHT
 ERNST
 A PROFESSIONAL CORPORATION
 ARCHITECTS

(716) 662-2200
 6395 WEST QUAKER STREET
 ORCHARD PARK, N.Y. 14127

PROJECT NO.	20.29
DATE	10/01/20
SCALE	AS SHOWN
DRAWN BY	RAM

DRAWING TITLE
 PRELIMINARY
 SITE
 PLAN

DRAWING NO.
 SP-1