



- = Basic Box
- = Enhanced Box
- = Control Box

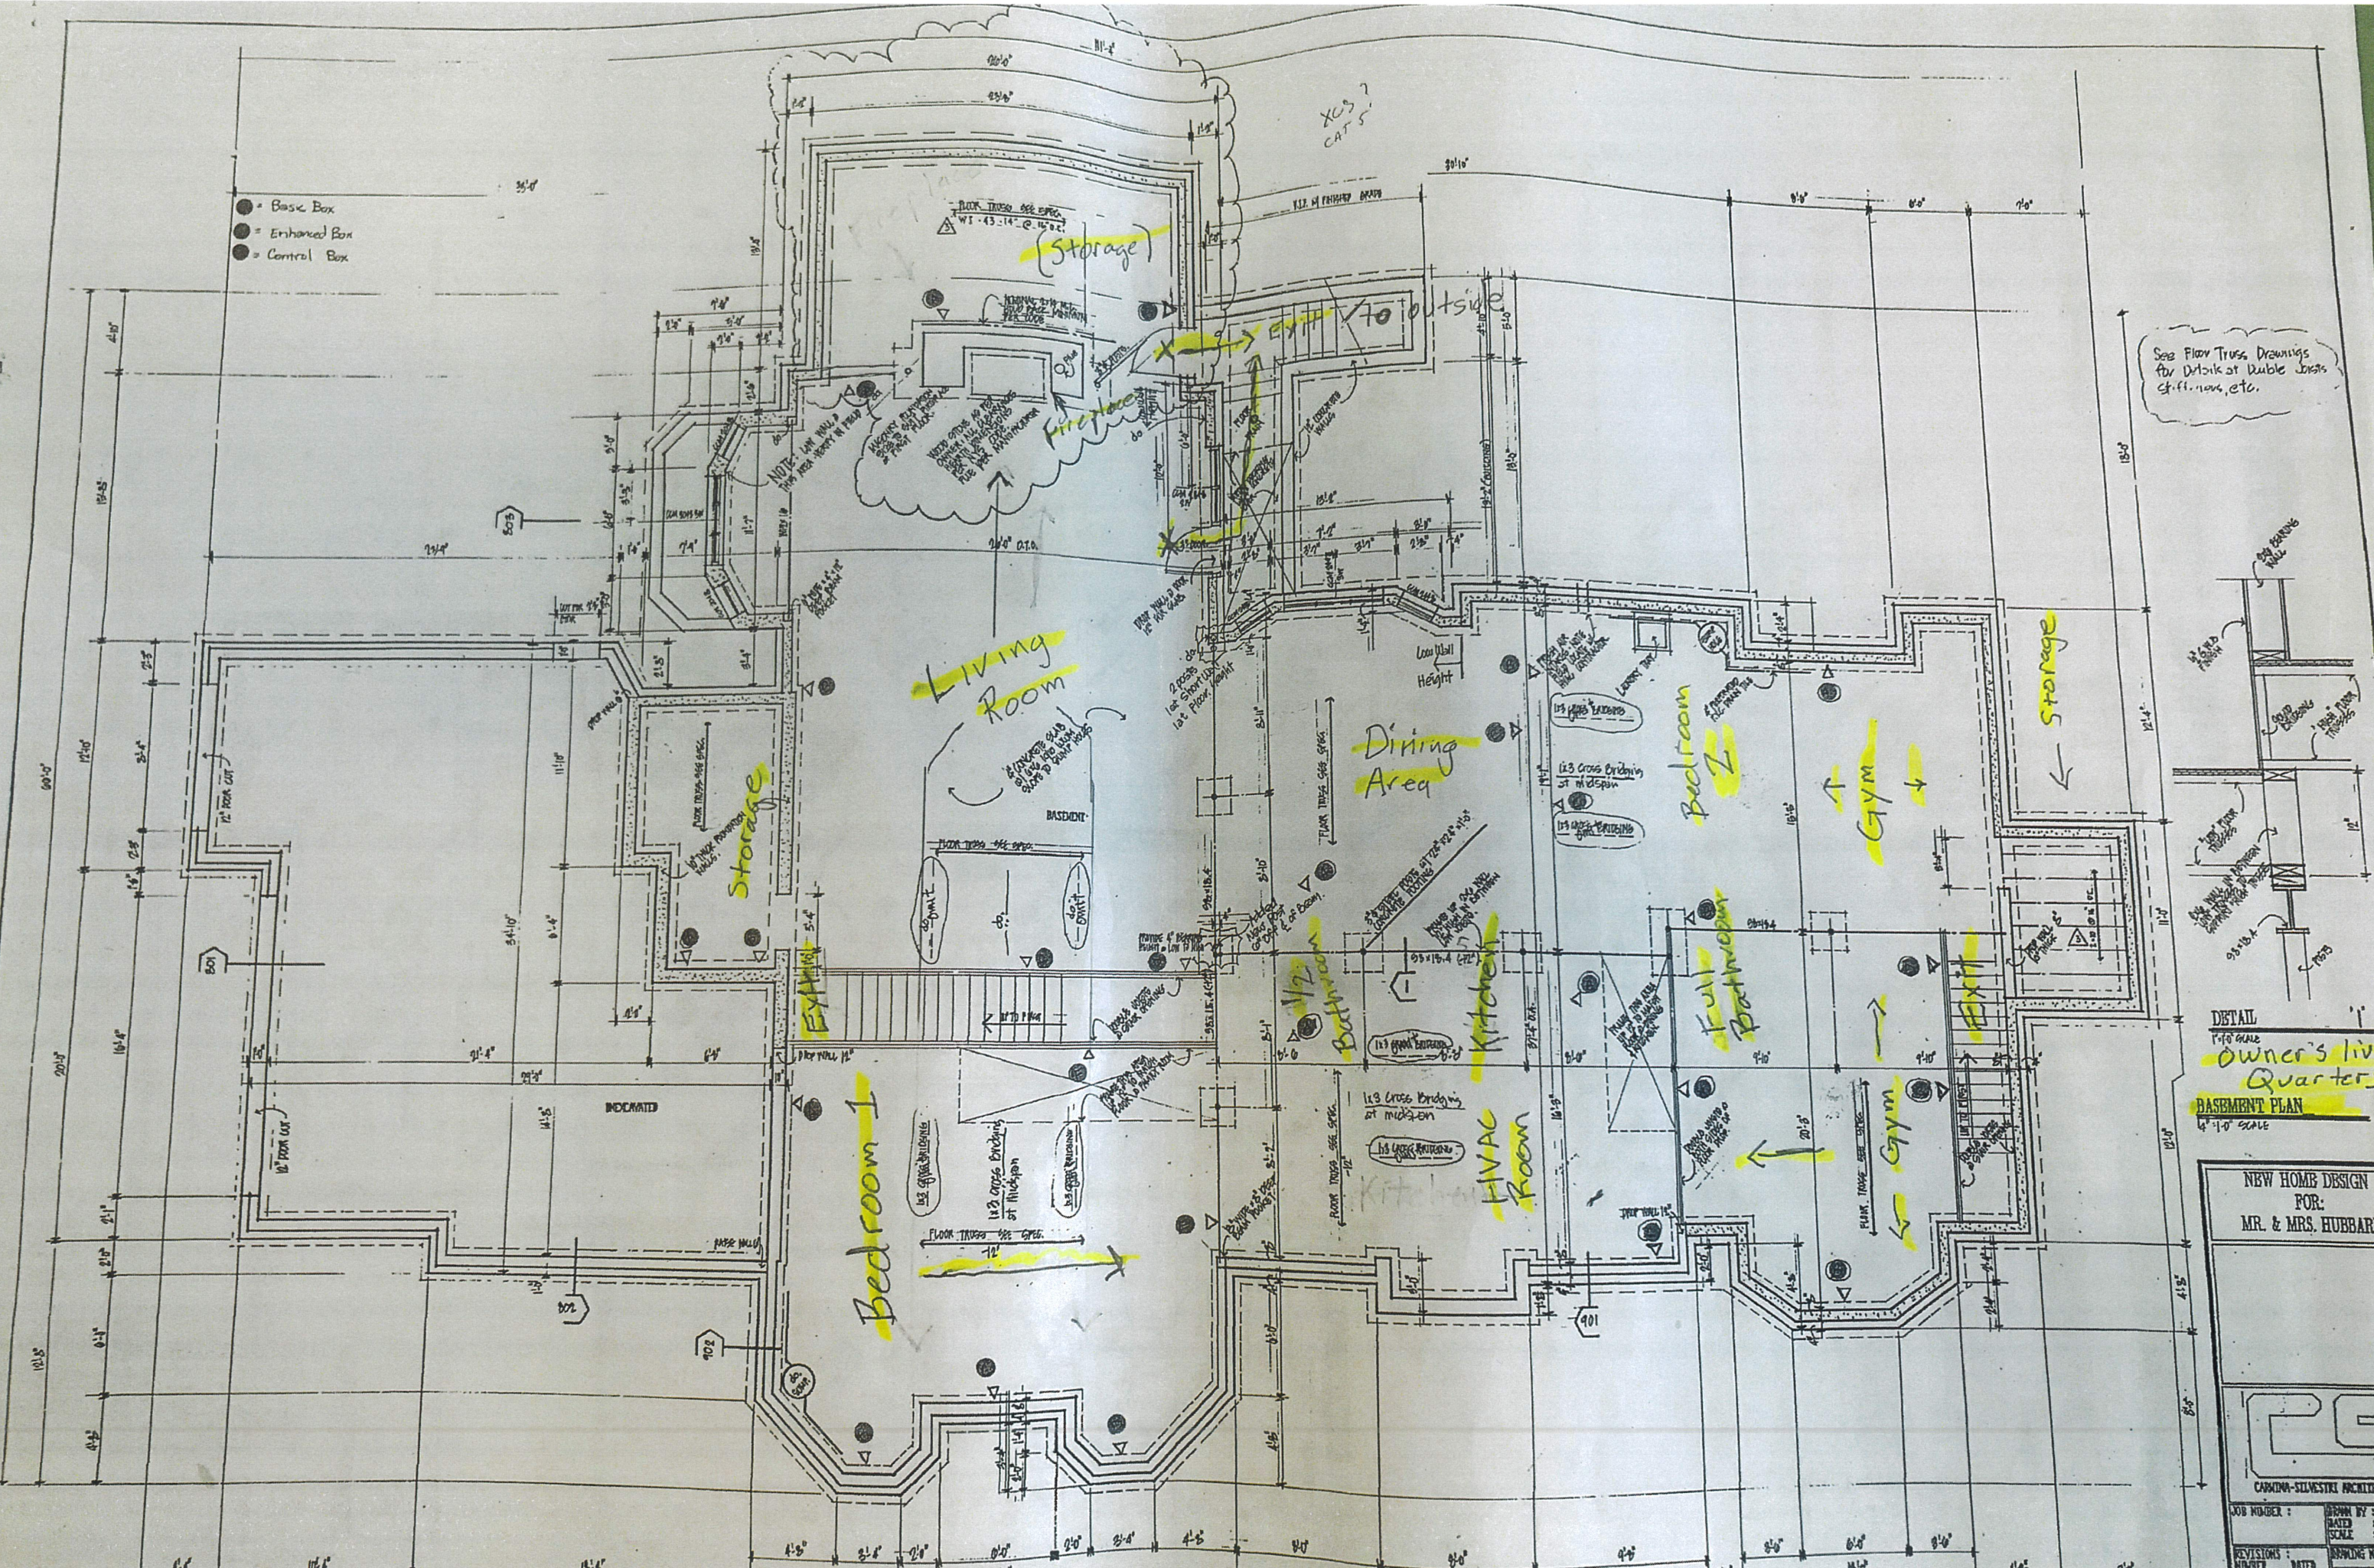

See Floor Truss Drawings for Detail of Double Joist stiff. non, etc.

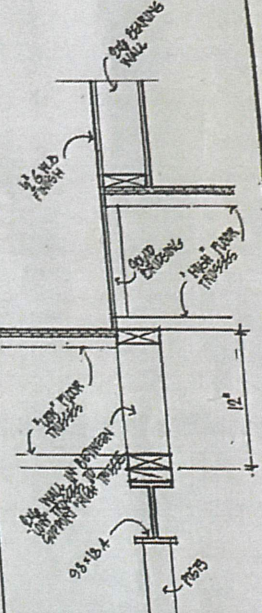


DETAIL
1/4" = 1'-0"
Owner's living Quarters
BASEMENT PLAN
1/4" = 1'-0" SCALE

NEW HOME DESIGN
FOR:
MR. & MRS. HUBBARD


CAROLINA-SILVESTRI ARCHITECTS	
JOB NUMBER :	DRAWN BY : JH
REVISIONS :	DATE :
NO. 1	SCALE : AS SHOWN
NO. 2	NO. 3
NO. 4	NO. 5
NO. 6	NO. 7
NO. 100	NO. 101

- = Basic Box
- = Enhanced Box
- = Control Box

2.5" x 1.60 x 76"

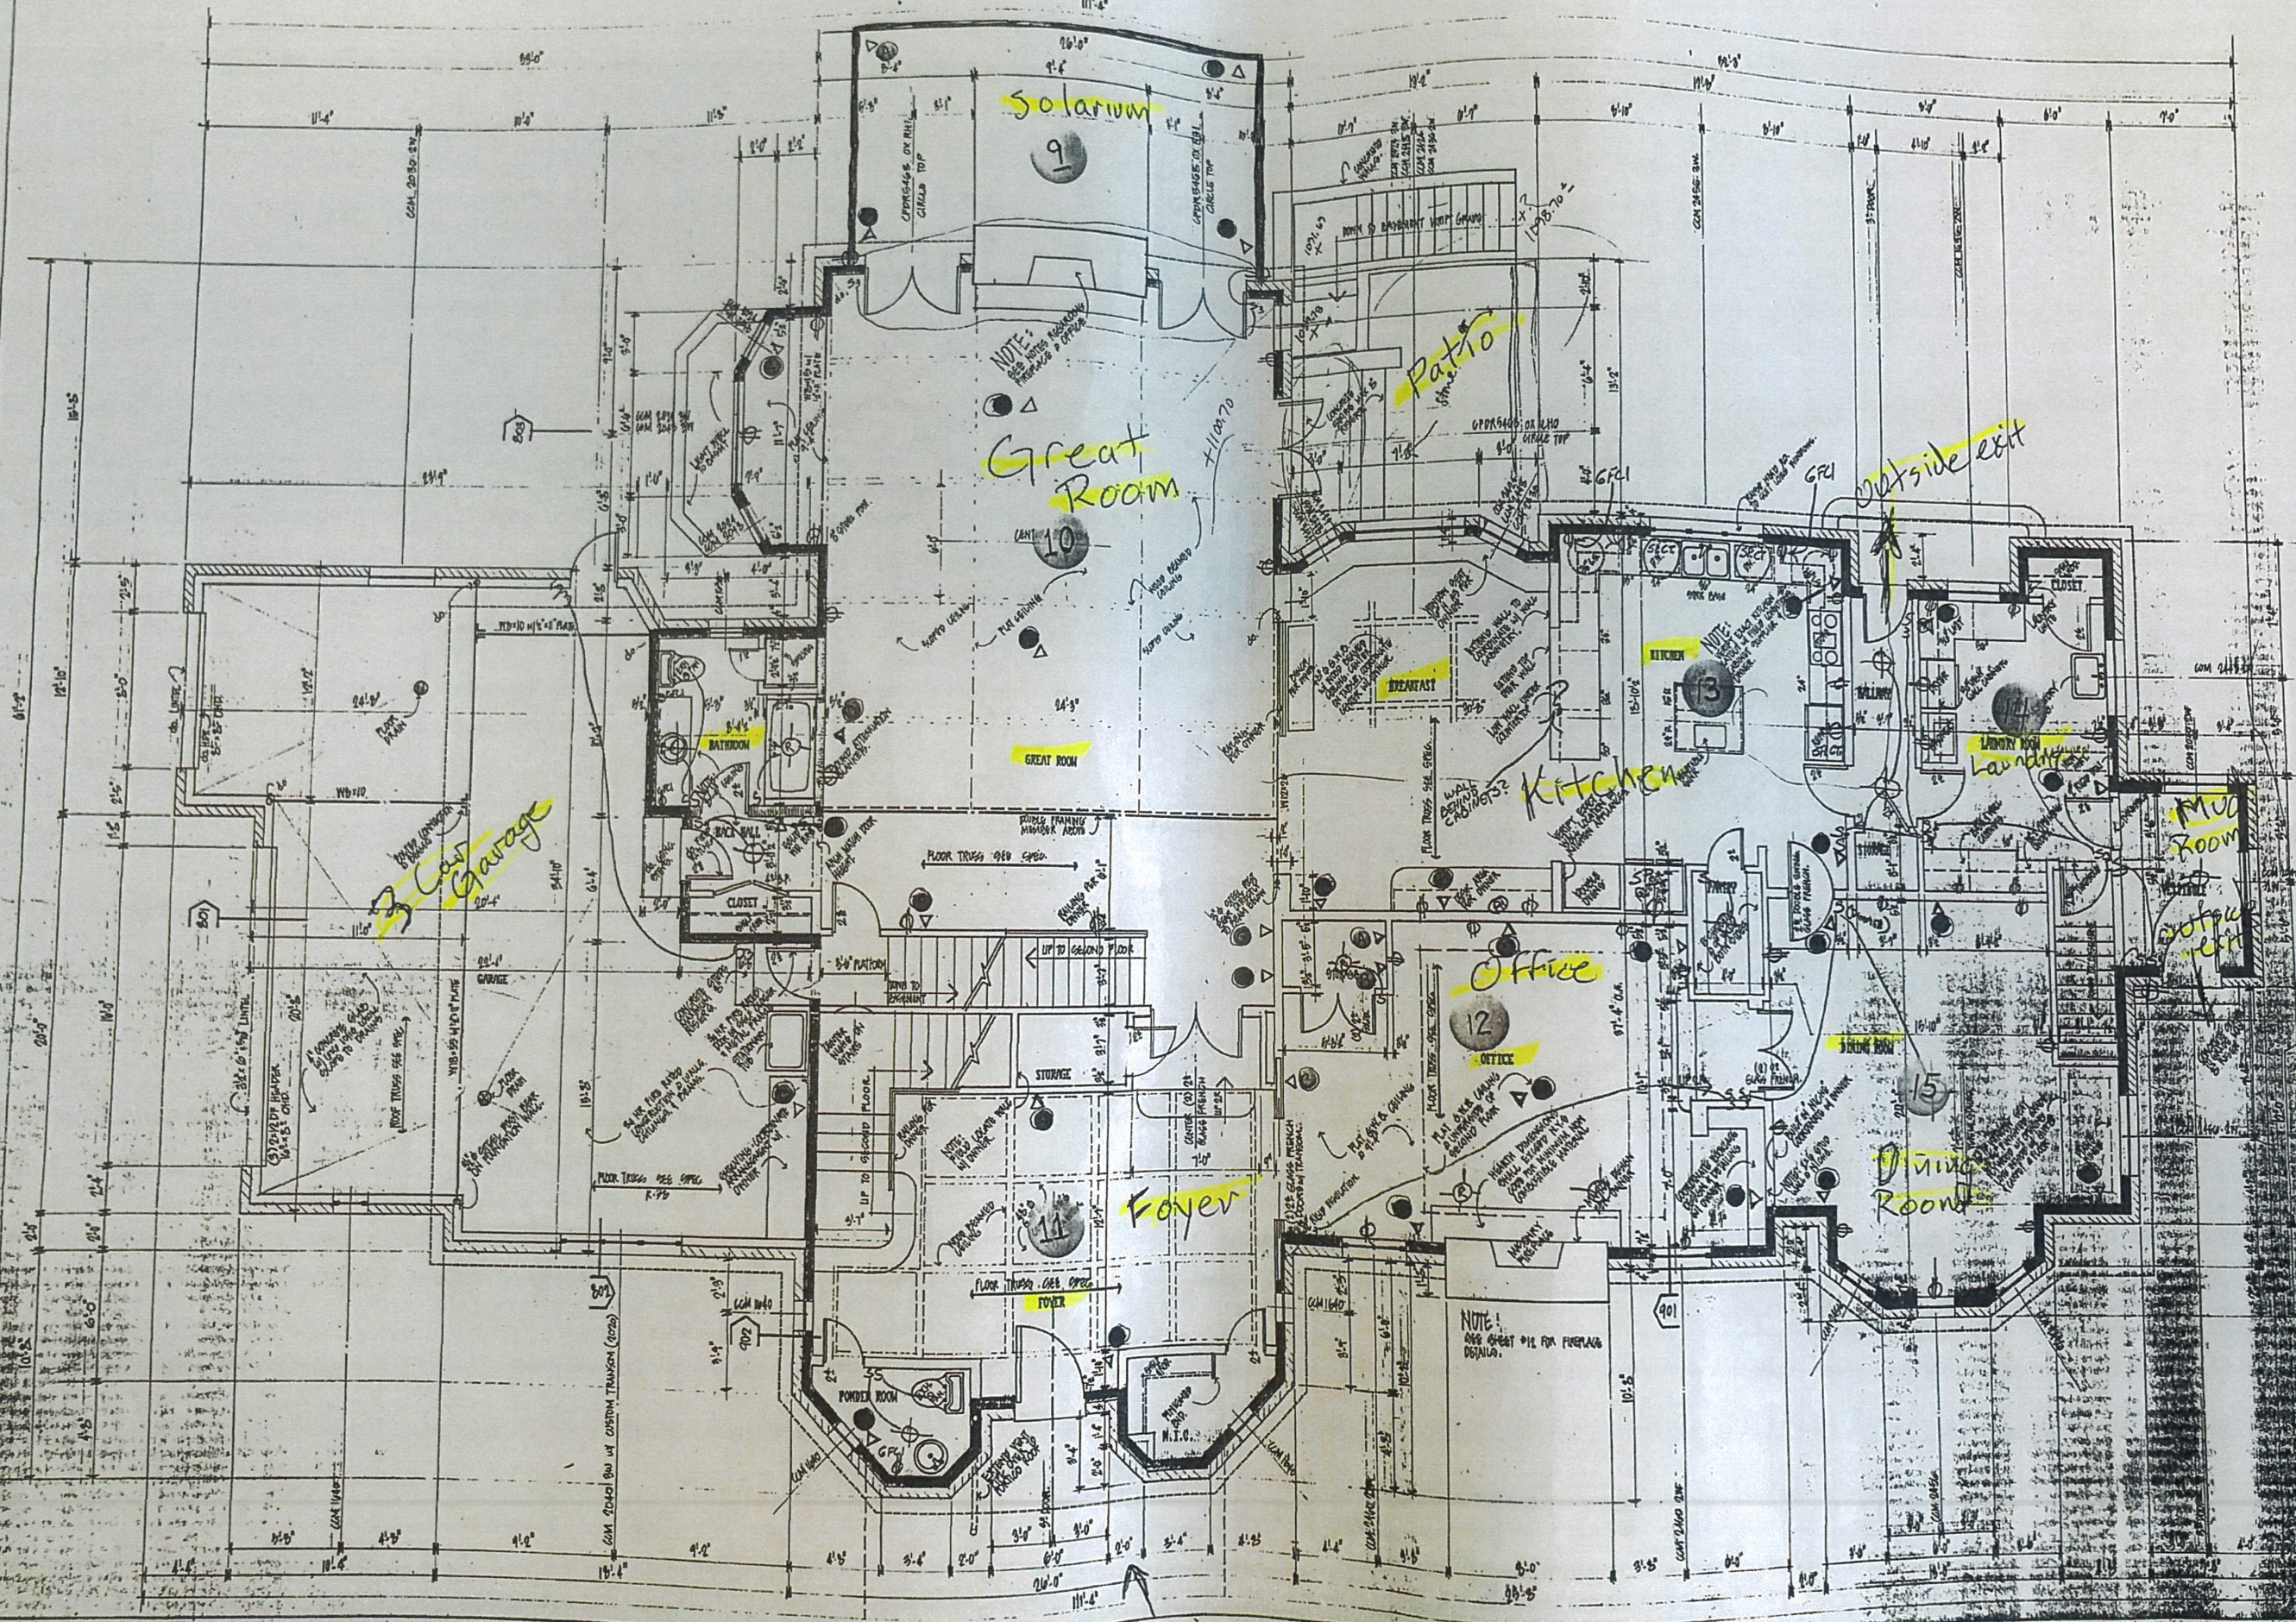

NEW HOME DESIGN FOR MRS. M. HUBBARD

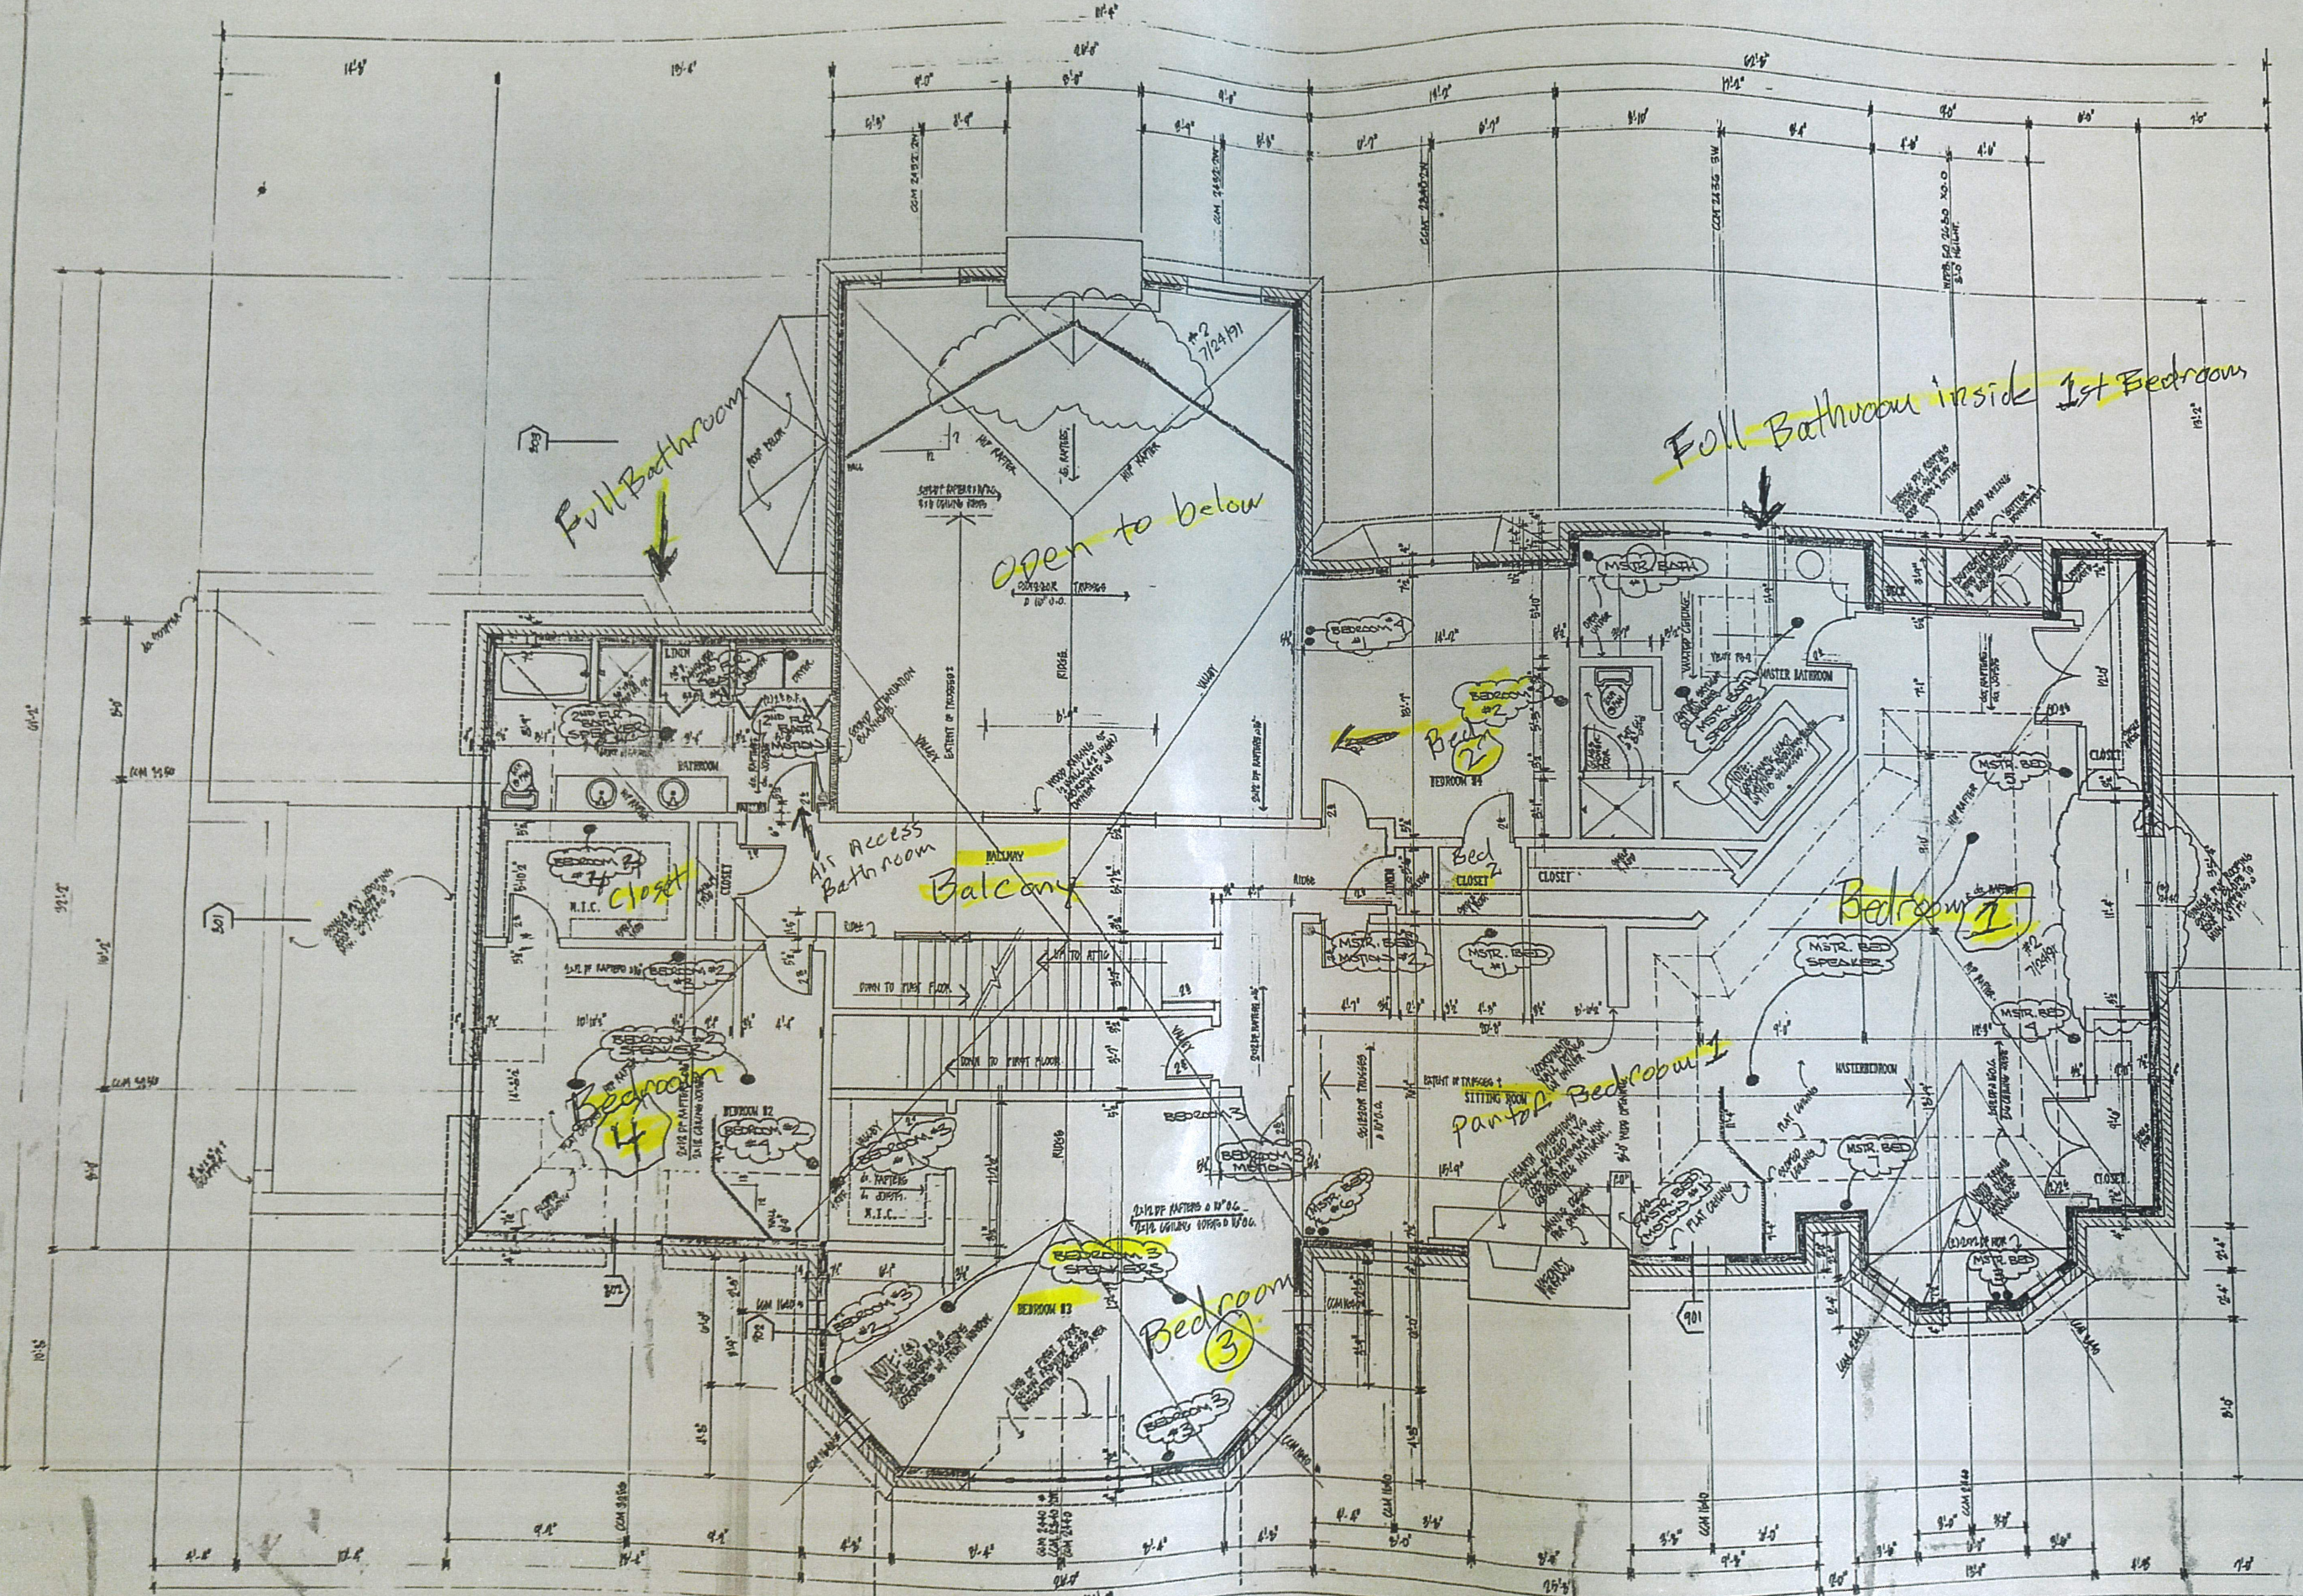

Full Bathroom inside 1st Bedroom

open to below

Air Access Bathroom
Balcony


Bedroom 1

Bedroom 2
Bedroom 3
Sitting Room

Bedroom 4

SECOND FLOOR PLAN
1'-0" SCALE

NEW HOME DESIGN
FOR:
MR. & MRS. HUBBARD

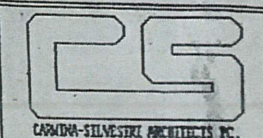

CARMINA-SILVESTRI ARCHITECTS PC.

JOB NUMBER :	DATE :	BY :
REVISIONS :	DATE :	BY :
1	7/24/91	

