




1. NORTH ELEVATION

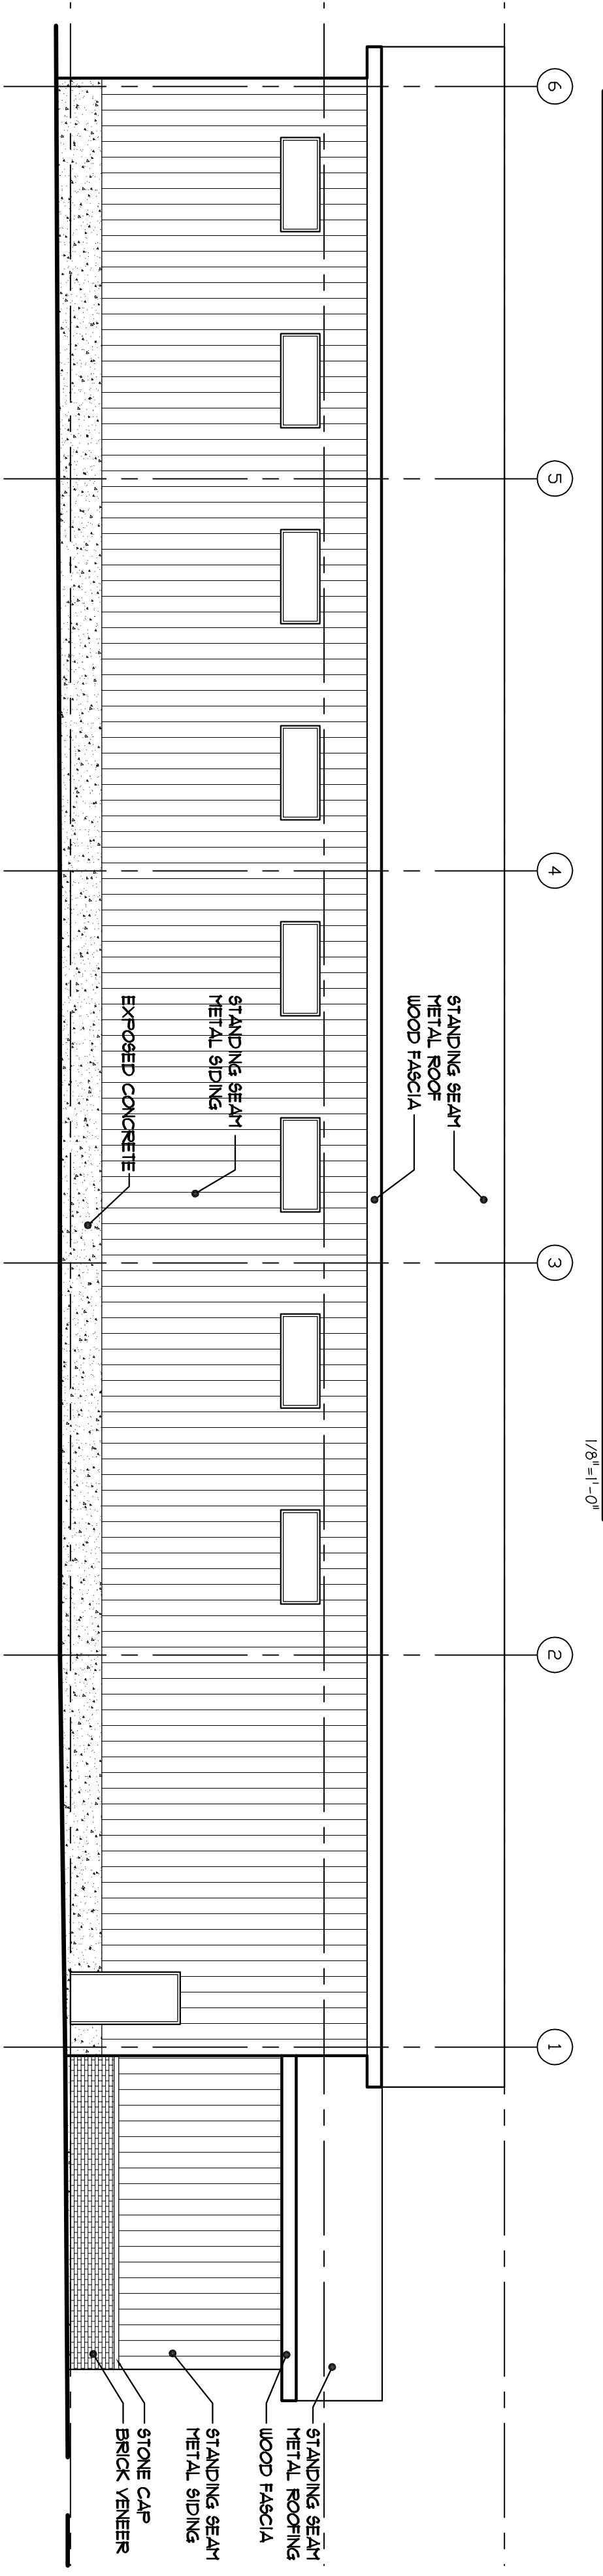

2. EAST ELEVATION

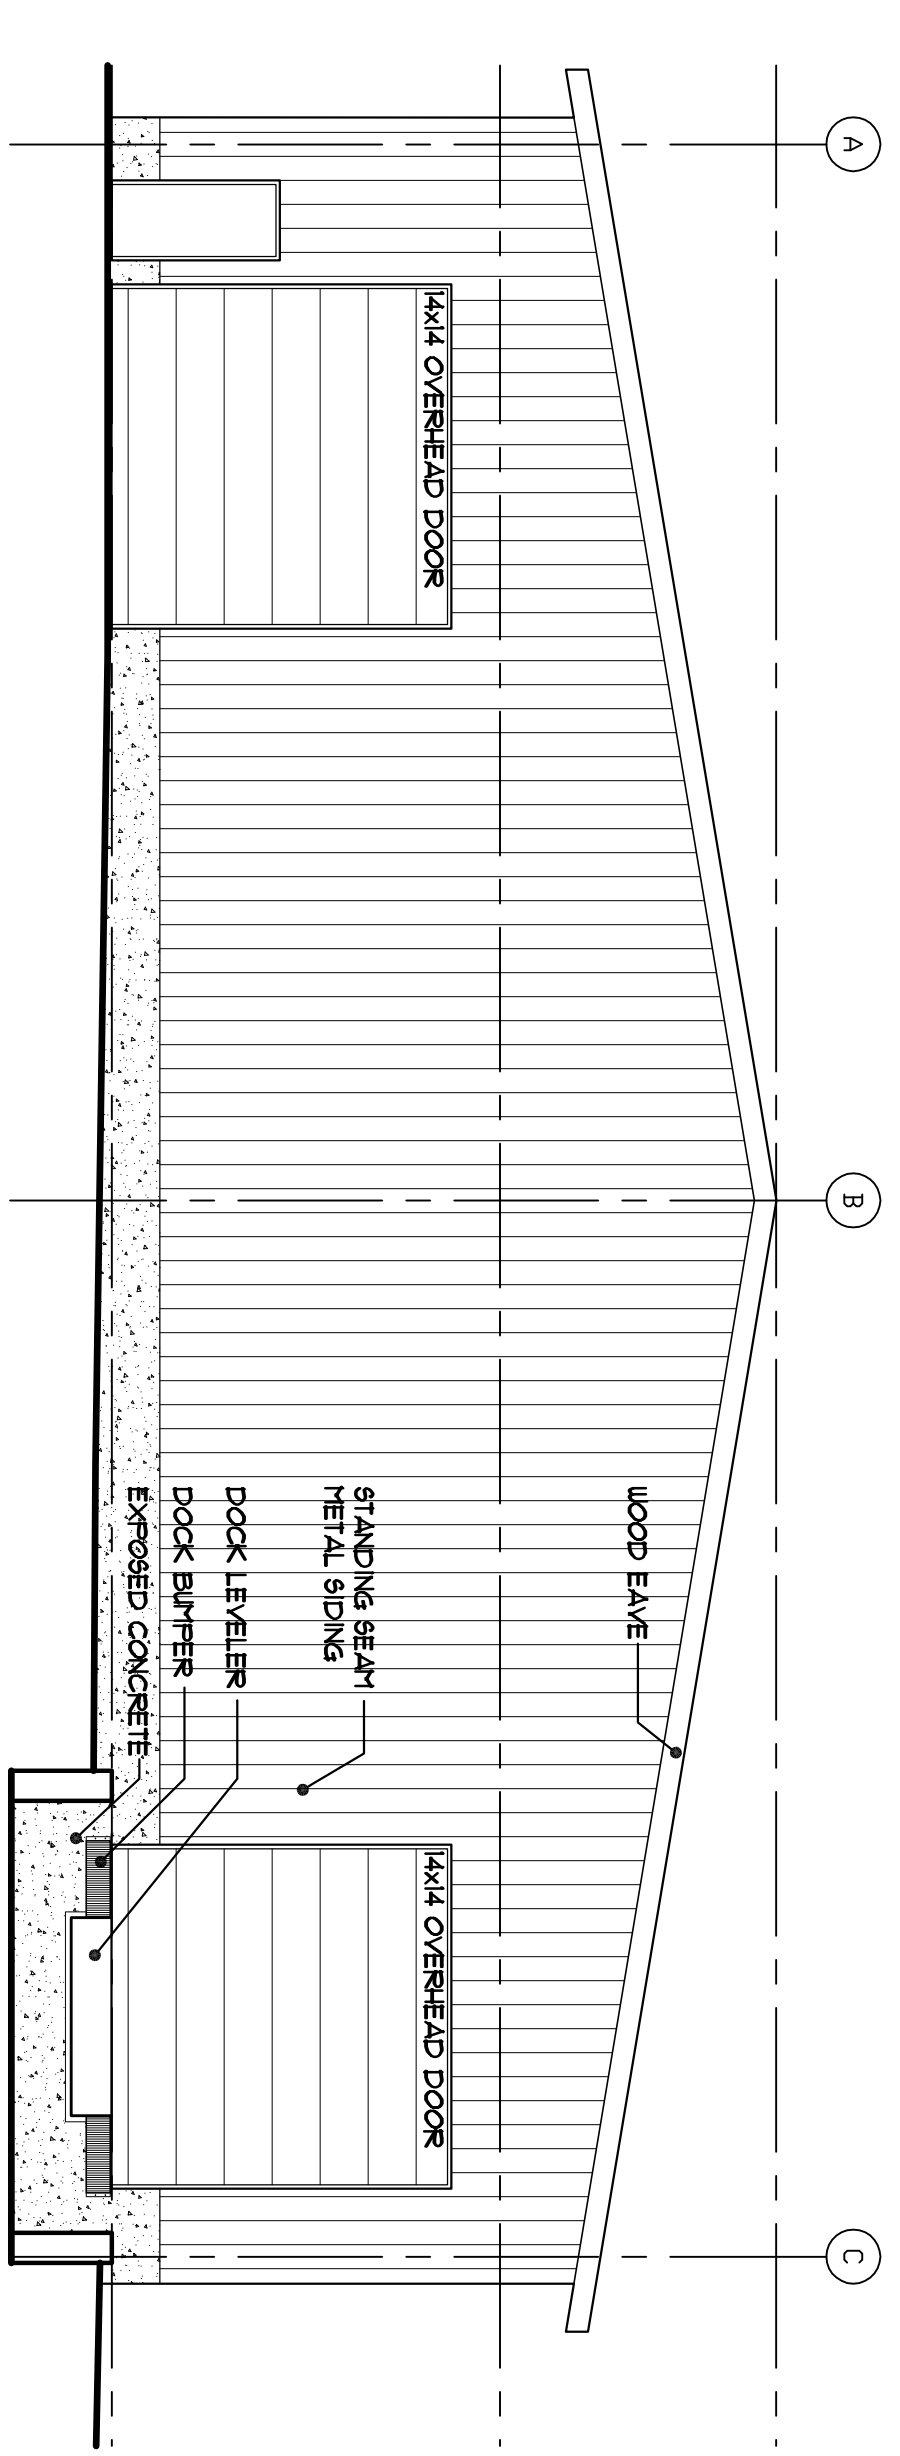

3. SOUTH ELEVATION

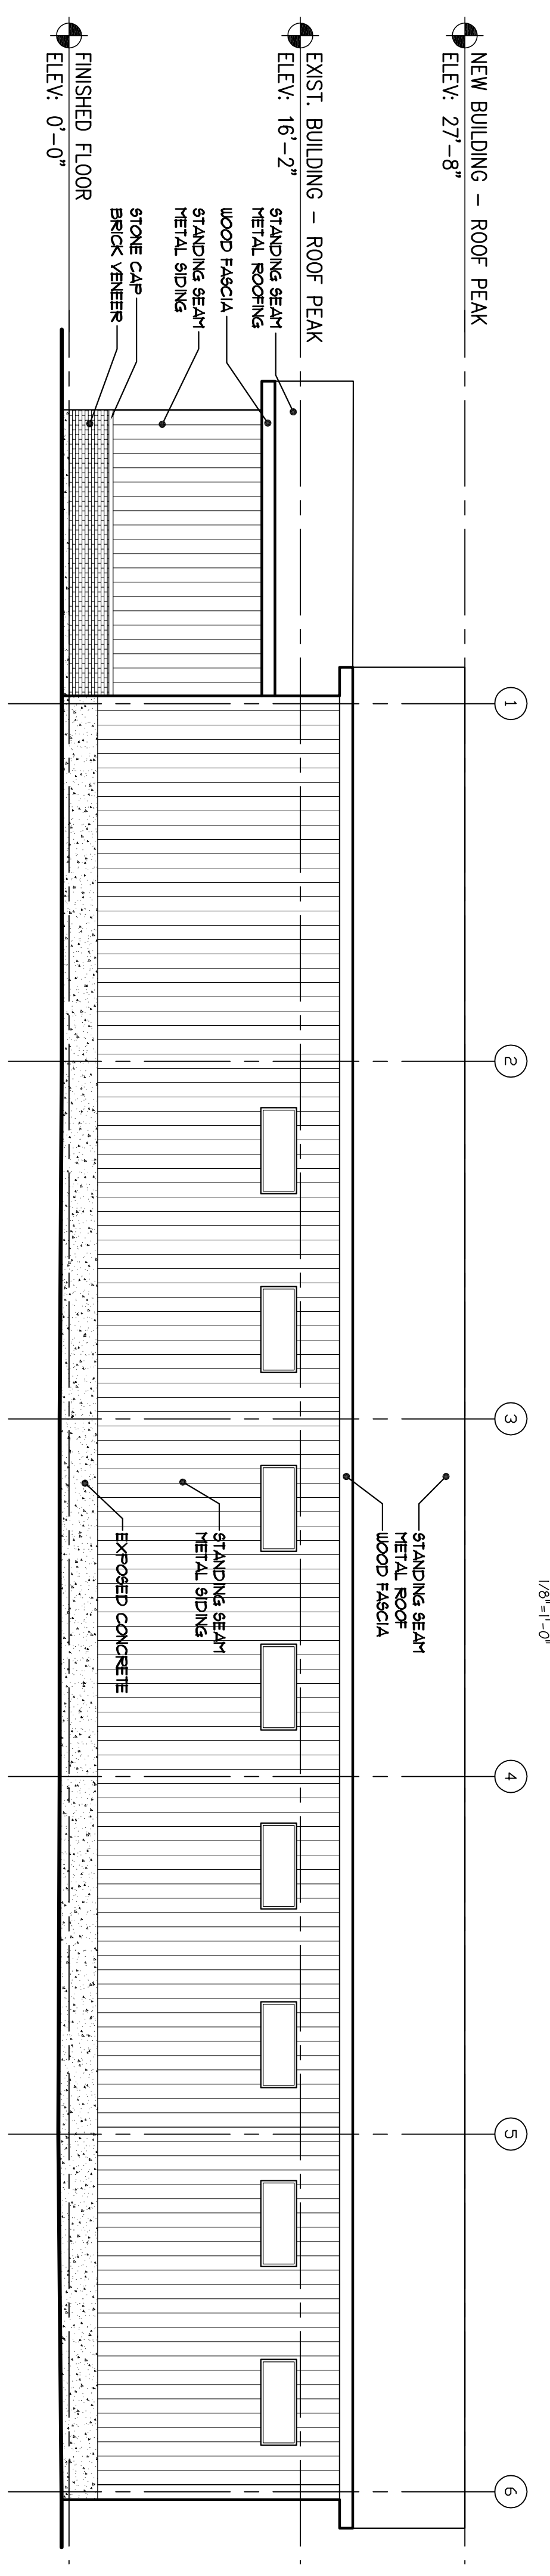

4. WEST ELEVATION

TWINCO - New Building
 145 Ellicott Road
 West Falls, NY 14170

| NO. | DATE | REVISIONS |
|-----|------|-----------|
| | | |

CONSULTANTS:
 SITE/CIVIL ENGINEERS:
 C & S ENGINEERS, Inc.
 90 Broadway
 Buffalo, NY 14203
 (716) 871-1830

FONTANESE
 FOLTS
 AUBRECHT
 ERNST
 ARCHITECTS
 A PROFESSIONAL CORPORATION

(716) 662-2300
 6395 WEST QUAKER STREET
 ORCHARD PARK, N.Y. 14127

| | |
|-------------|----------|
| PROJECT NO. | 13.21 |
| DATE | 06/27/13 |
| SCALE | AS SHOWN |
| DRAWN BY | WAH |

DRAWING TITLE
ELEVATIONS