




1. SITE PLAN

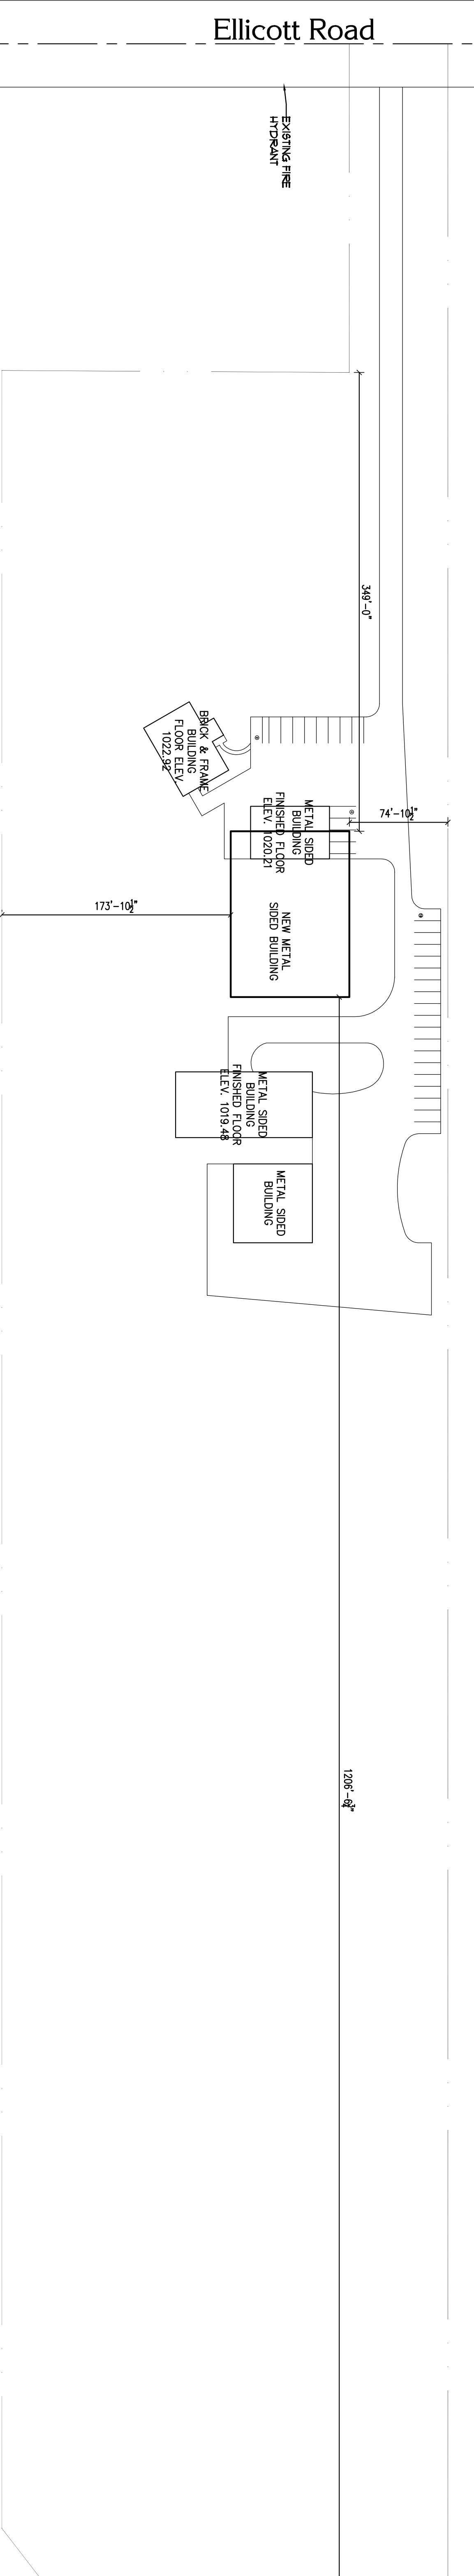

2. LANDSCAPING PLAN

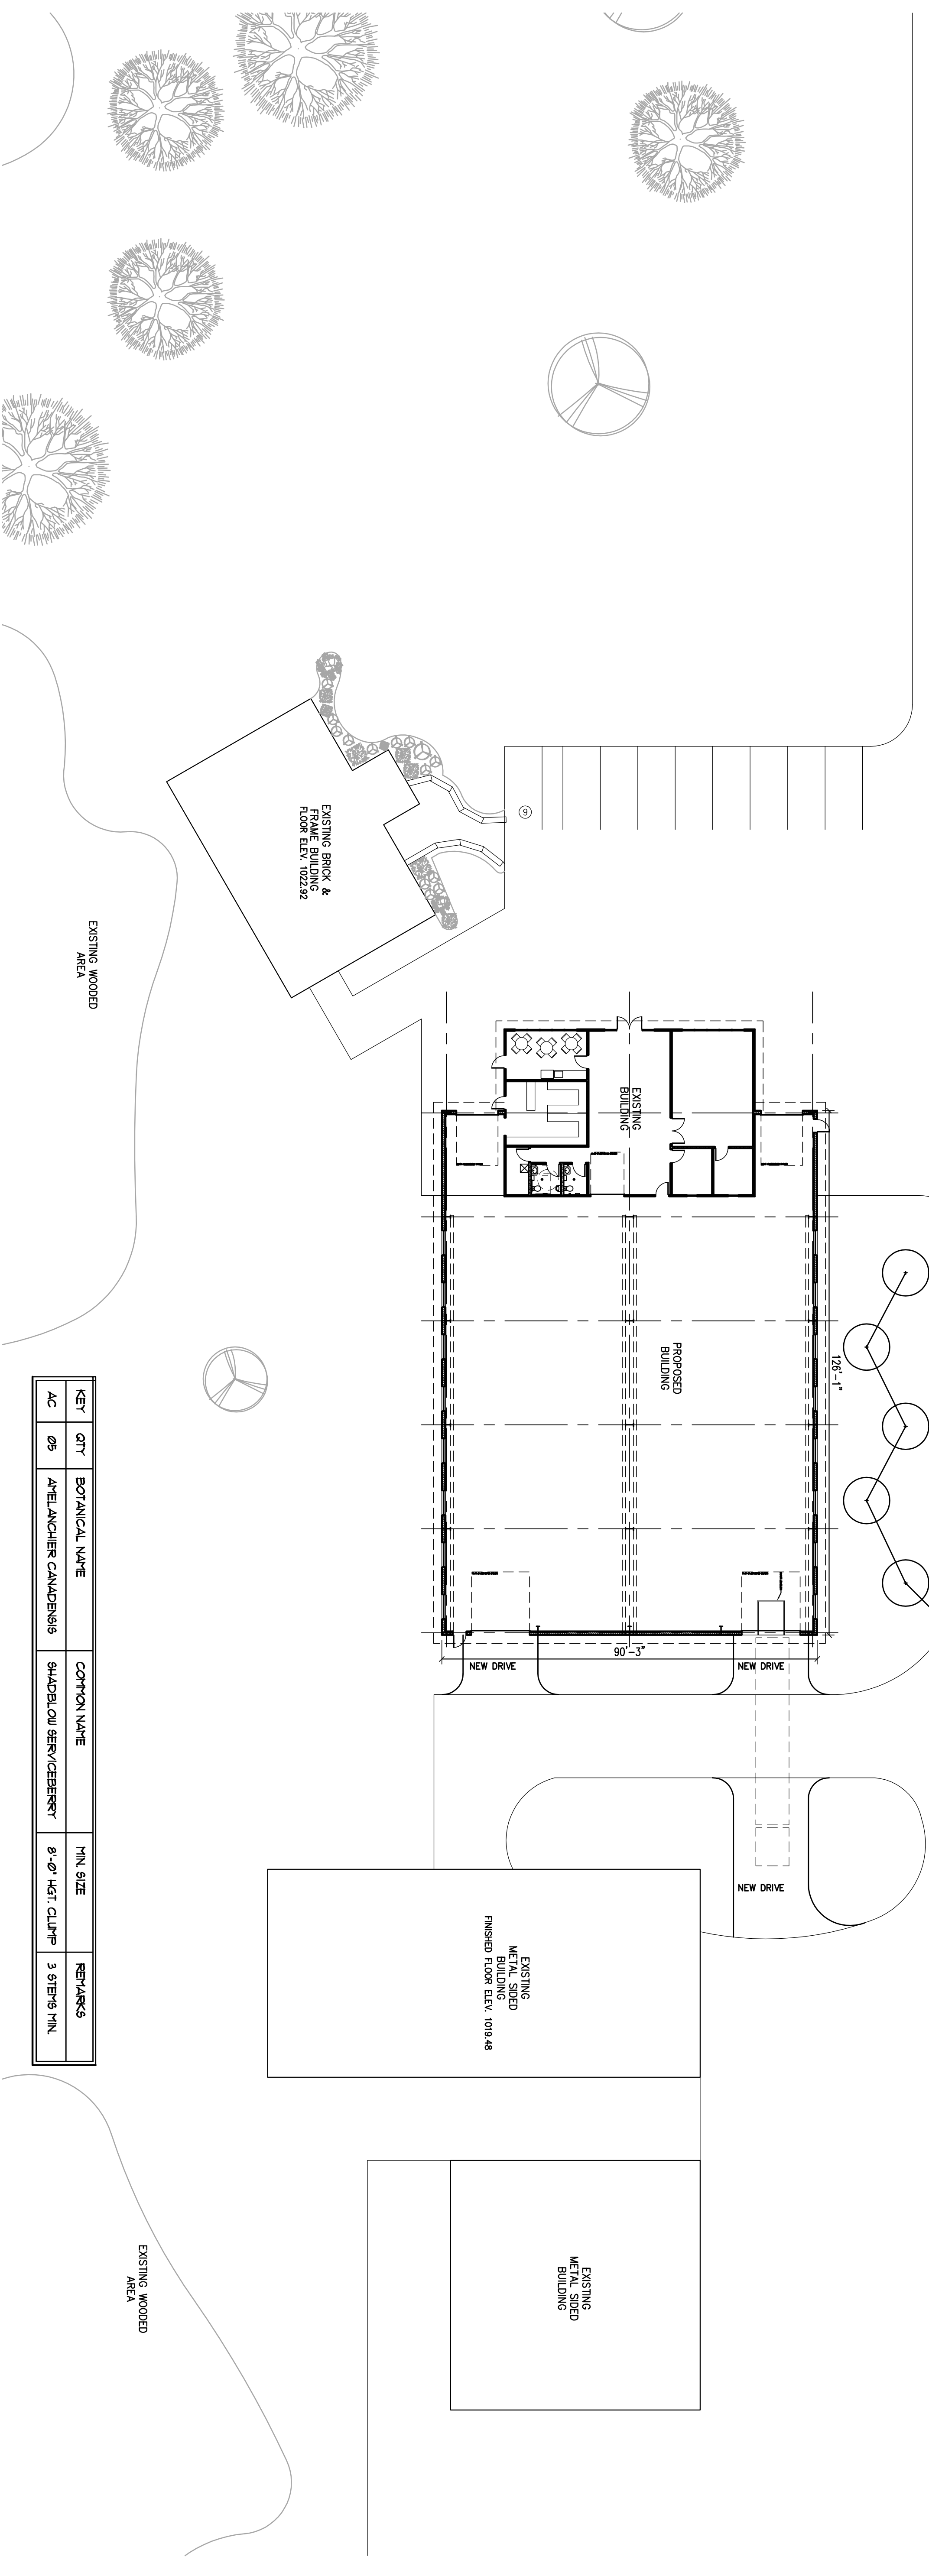

KEY	QTY	BOTANICAL NAME	COMMON NAME	MIN. SIZE	REMARKS
AC	05	ATELANCHIER CANDENSIS	SHADBLAU BERRY/CHEBERRY	8'-0" HGT. CLUMP	3 SETS MIN.

 

TWINCO - New Building
 145 Ellicott Road
 West Falls, NY 14170

NO.	DATE	REVISIONS

CONSULTANTS:
 SITE/CIVIL ENGINEERS:
C & S ENGINEERS, Inc.
 90 Broadway #203
 Buffalo, NY 14203
 (716) 871-1530

FONTANESE FOLTS AUBRECHT ERNST ARCHITECTS
 A PROFESSIONAL CORPORATION
 (716) 662-2200
 6305 WEST QUAKER STREET
 ORCHARD PARK, NY 14127

PROJECT NO. 13.21
 DATE 06/27/13
 SCALE AS SHOWN
 DRAWN BY WAH
 DRAWING TITLE

SITE AND LANDSCAPING PLAN

FILE
 DRAWING NO. **A-1**