




1 ACCESSORY BUILDING FLOOR PLAN
1/8" = 1'-0"

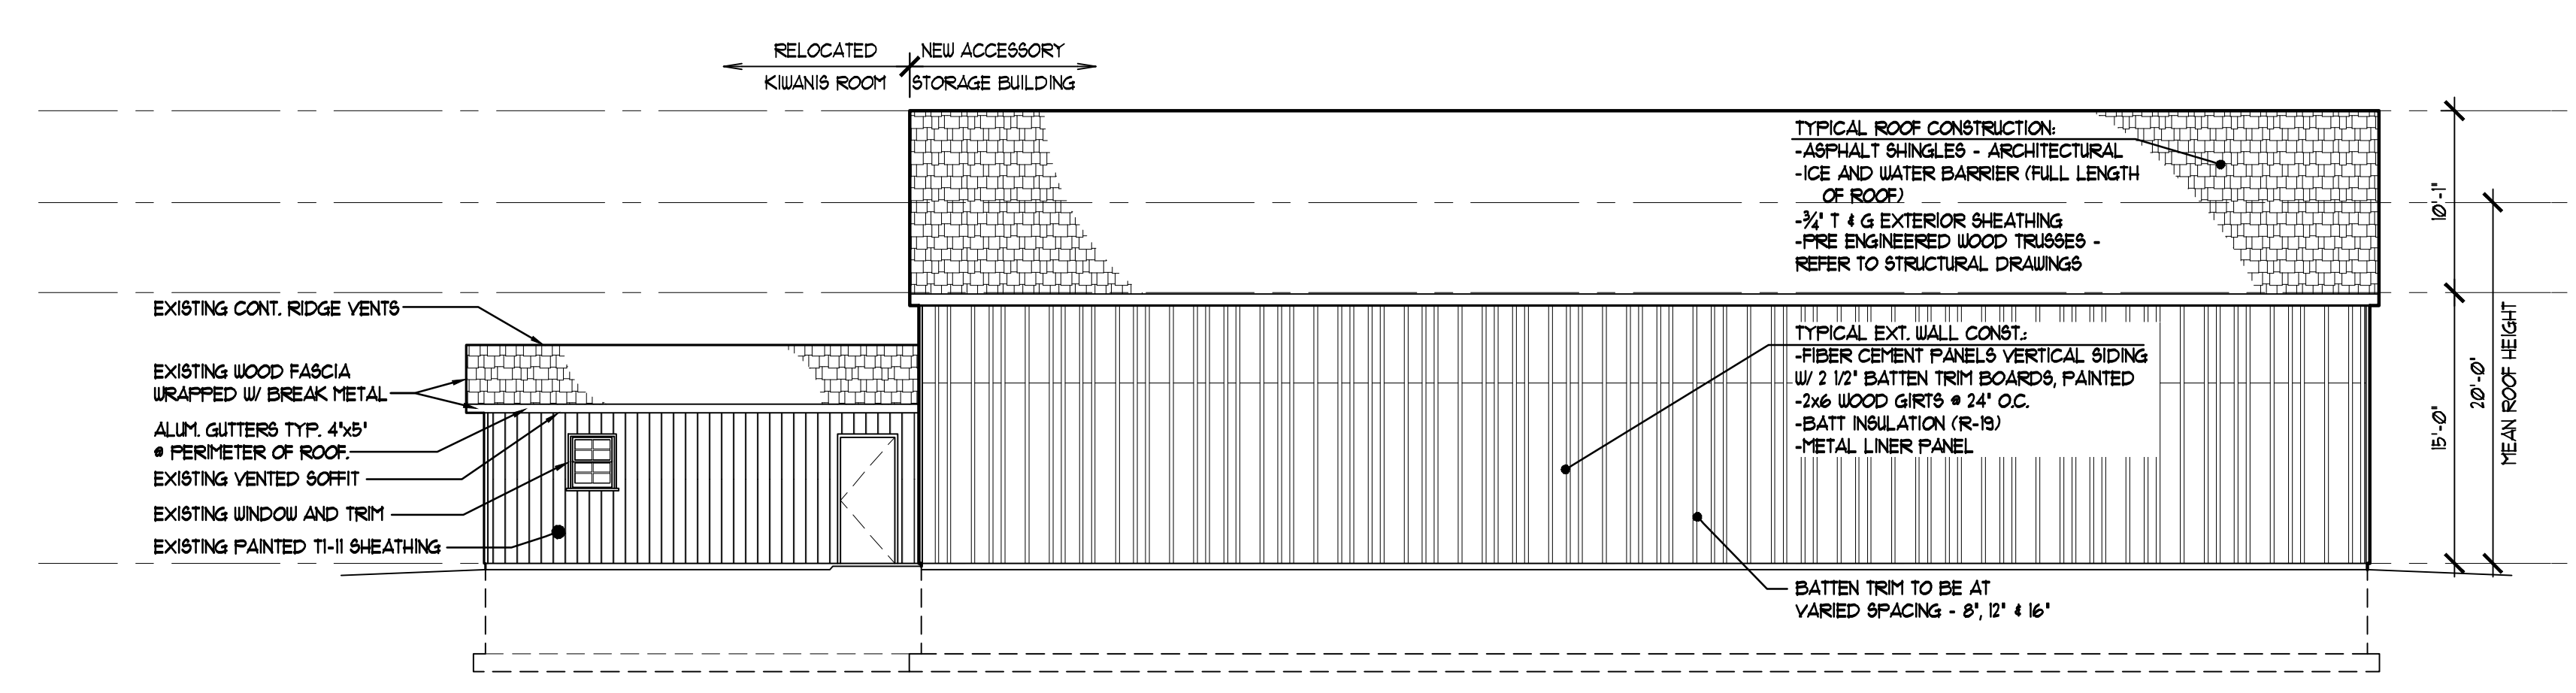


2 ACCESSORY BUILDING - NORTH ELEVATION
1/8" = 1'-0"

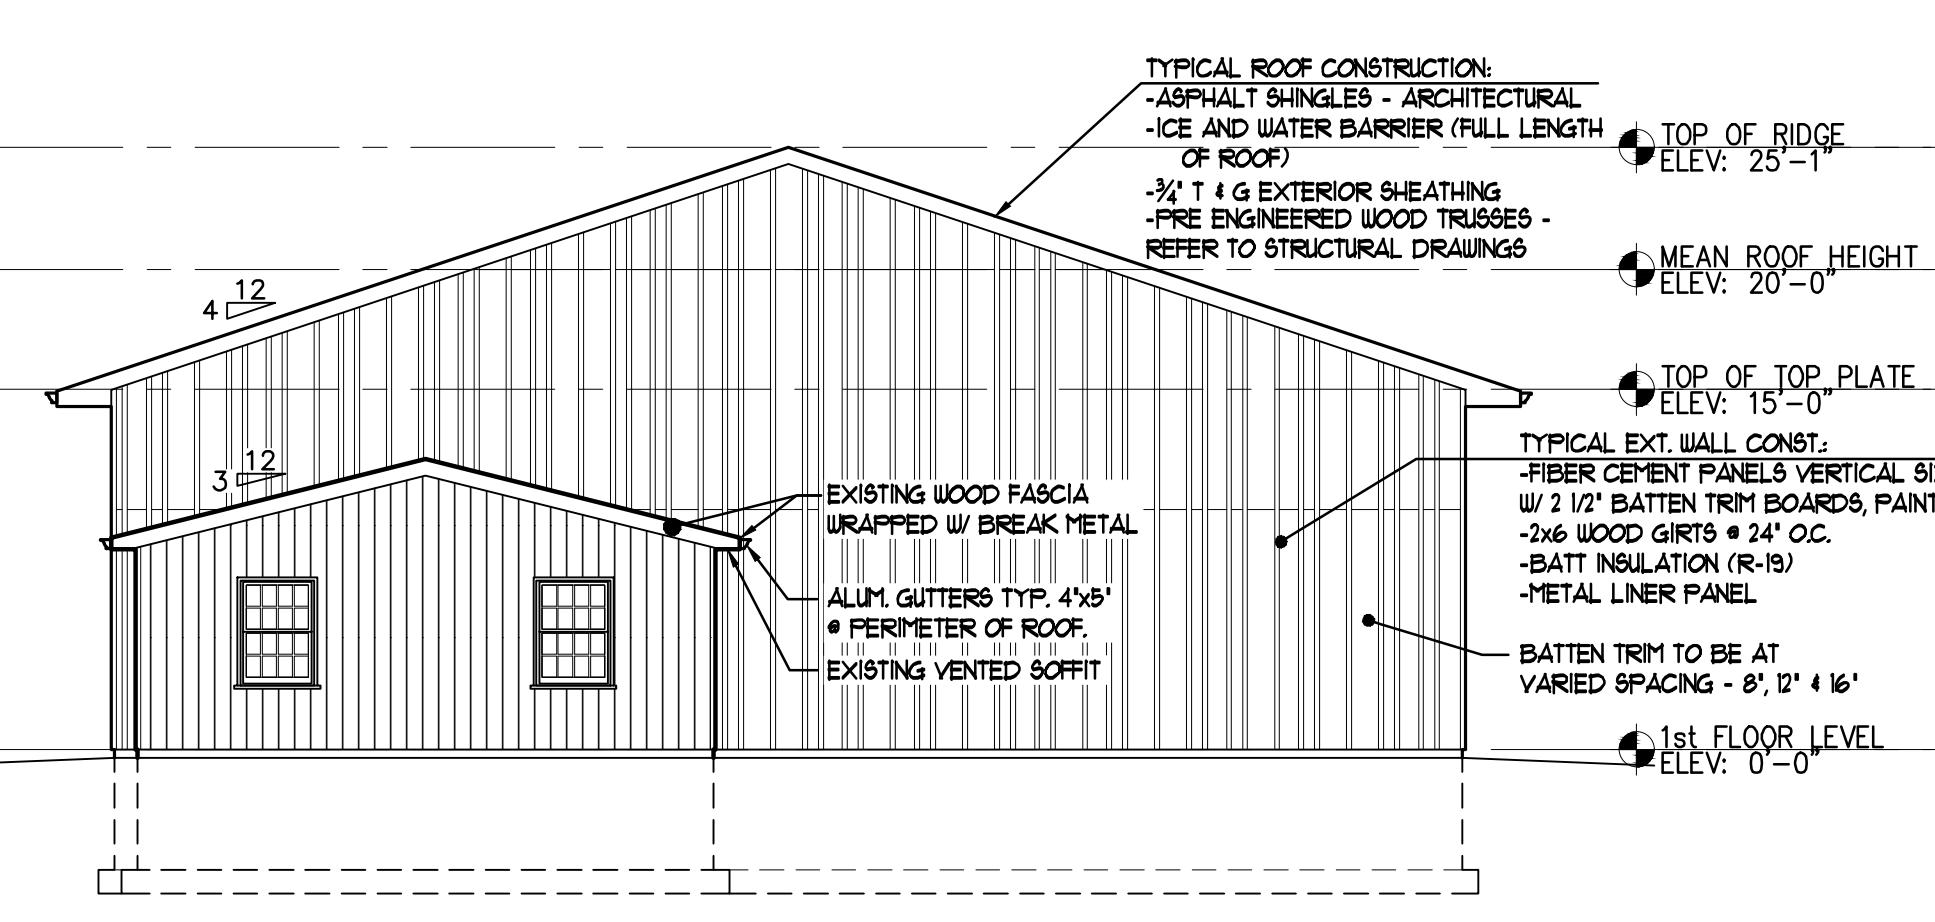

3 ACCESSORY BUILDING - EAST ELEVATION
1/8" = 1'-0"

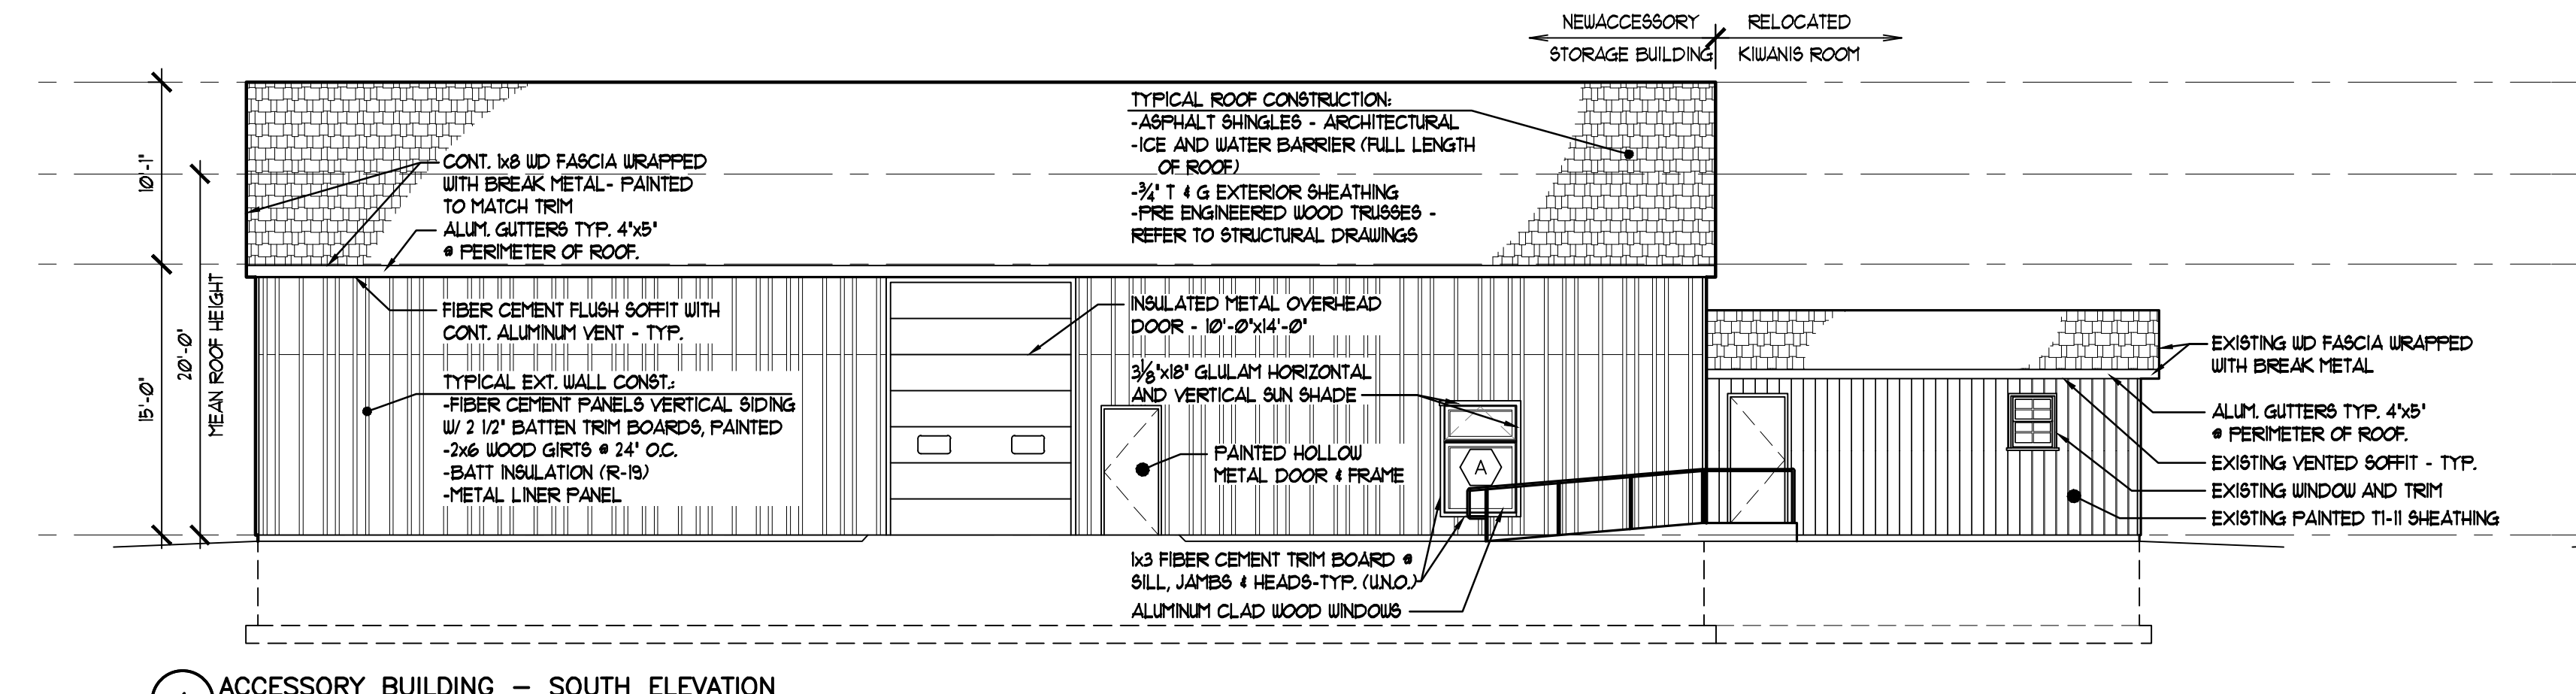

4 ACCESSORY BUILDING - SOUTH ELEVATION
1/8" = 1'-0"

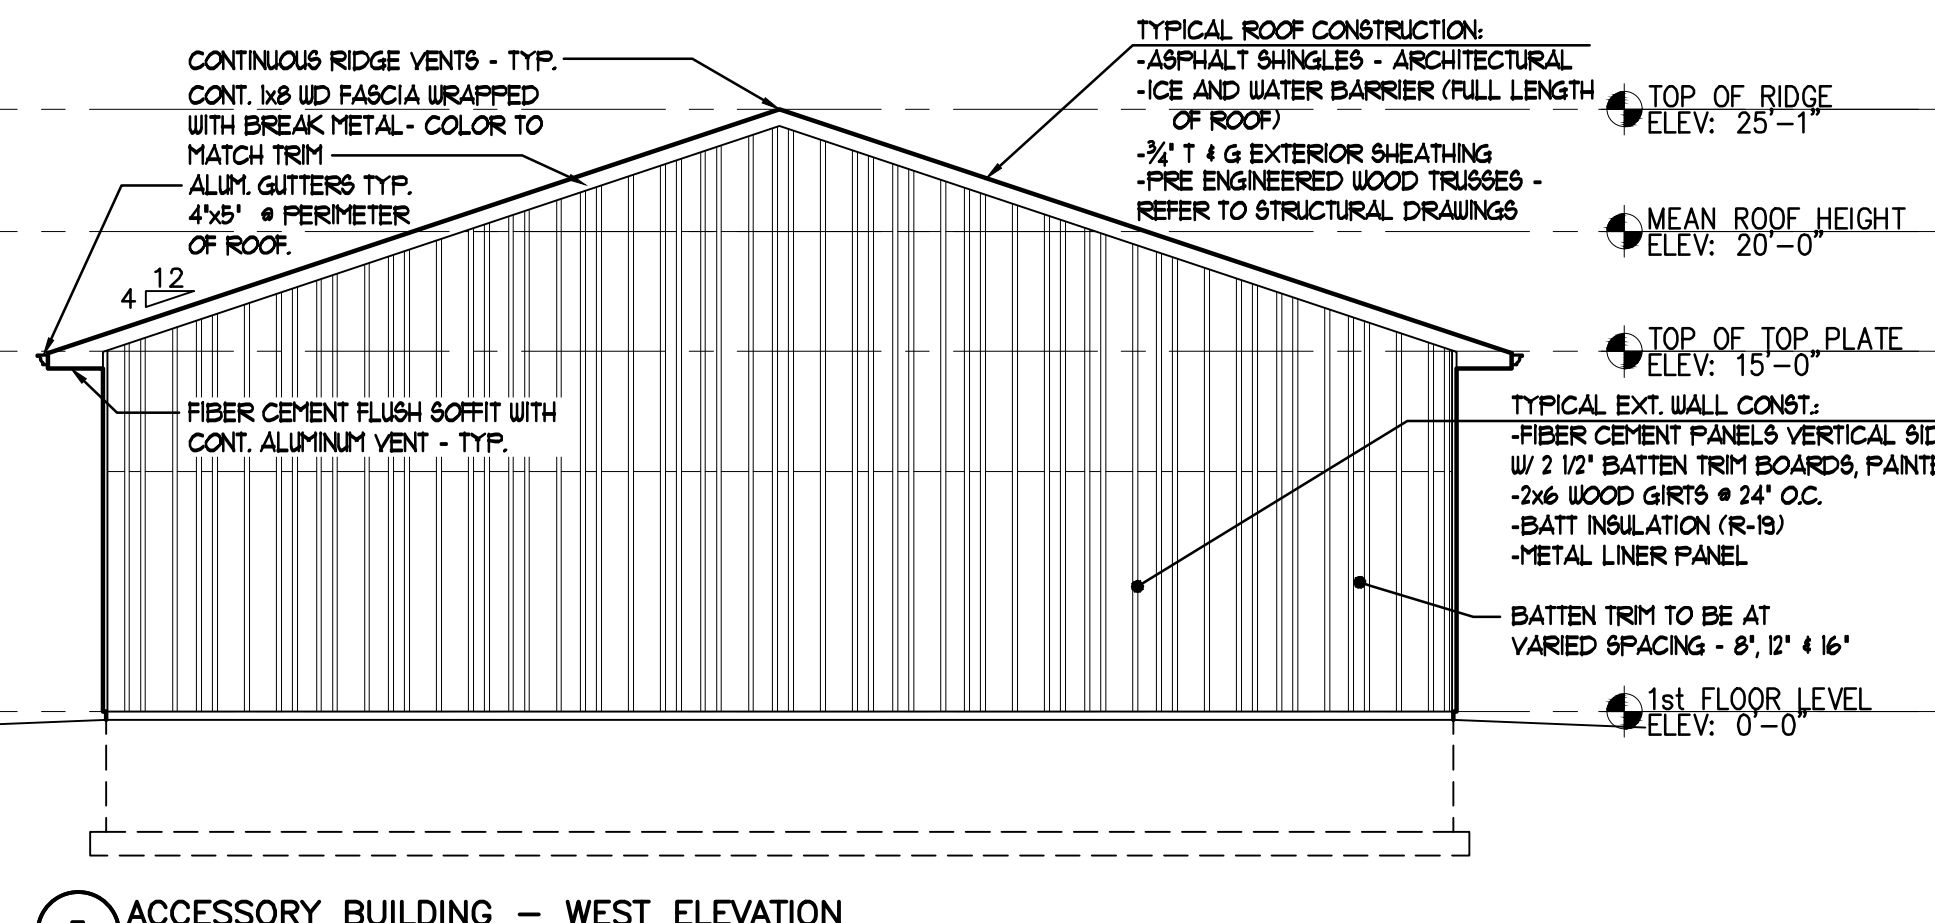

5 ACCESSORY BUILDING - WEST ELEVATION
1/8" = 1'-0"

Last Saved: 6/7/2021 10:46:34 AM by WHEDET
 Date Plotted: 6/7/2021 10:52:23 AM
 File Location: Z:\2020\2029 - rural outreach center\WHD\Visual outreach center\Sheets\A-201 ACCESSORY BUILDING FLOOR PLAN AND EXTERIOR ELEVATIONS.dwg

SITE PLAN REVIEW SET