

1" = 40'

REQUESTED BY: Marc B. Capretto


GENZEL LAND SURVEYING, P.C. 7033 COLE ROAD COLDEN, NEW YORK 14033 PH: (716) 667-9733 EMAIL: JEFF@GENZELSURVEY.COM JOB NO. 7970 DATE: 10/13/21 DWN. BY: JAG

ADDRESS: 1045 DAVIS ROAD, AURORA NEW YORK  
DATE OF SURVEY: 10/11/21 DATE OF MAP: 10/13/21  
DEED REFERENCE: LIBER 11166 PAGE 1893

LEGAL: PART OF LOT-60, T-9, R-6 OF THE HOLLAND LAND COMPANY'S SURVEY, SITUATED IN THE TOWN OF AURORA, COUNTY OF ERIE, STATE OF NEW YORK.  
NO PROPERTY CORNER WERE SET AS PART OF THIS SURVEY EXCEPT AS SHOWN

UNAUTH BEARING SECTION LAW  
UNAUTH OR ADDITION TO A SURVEY MAP LAND SURVEYOR'S SEAL IS A VIOLATION OF SECTION 2, OF NEW YORK STATE EDUCATION LAW

2 EXISTING SITE PLAN @ SURVEY  
Scale: 1" = 40'-0"

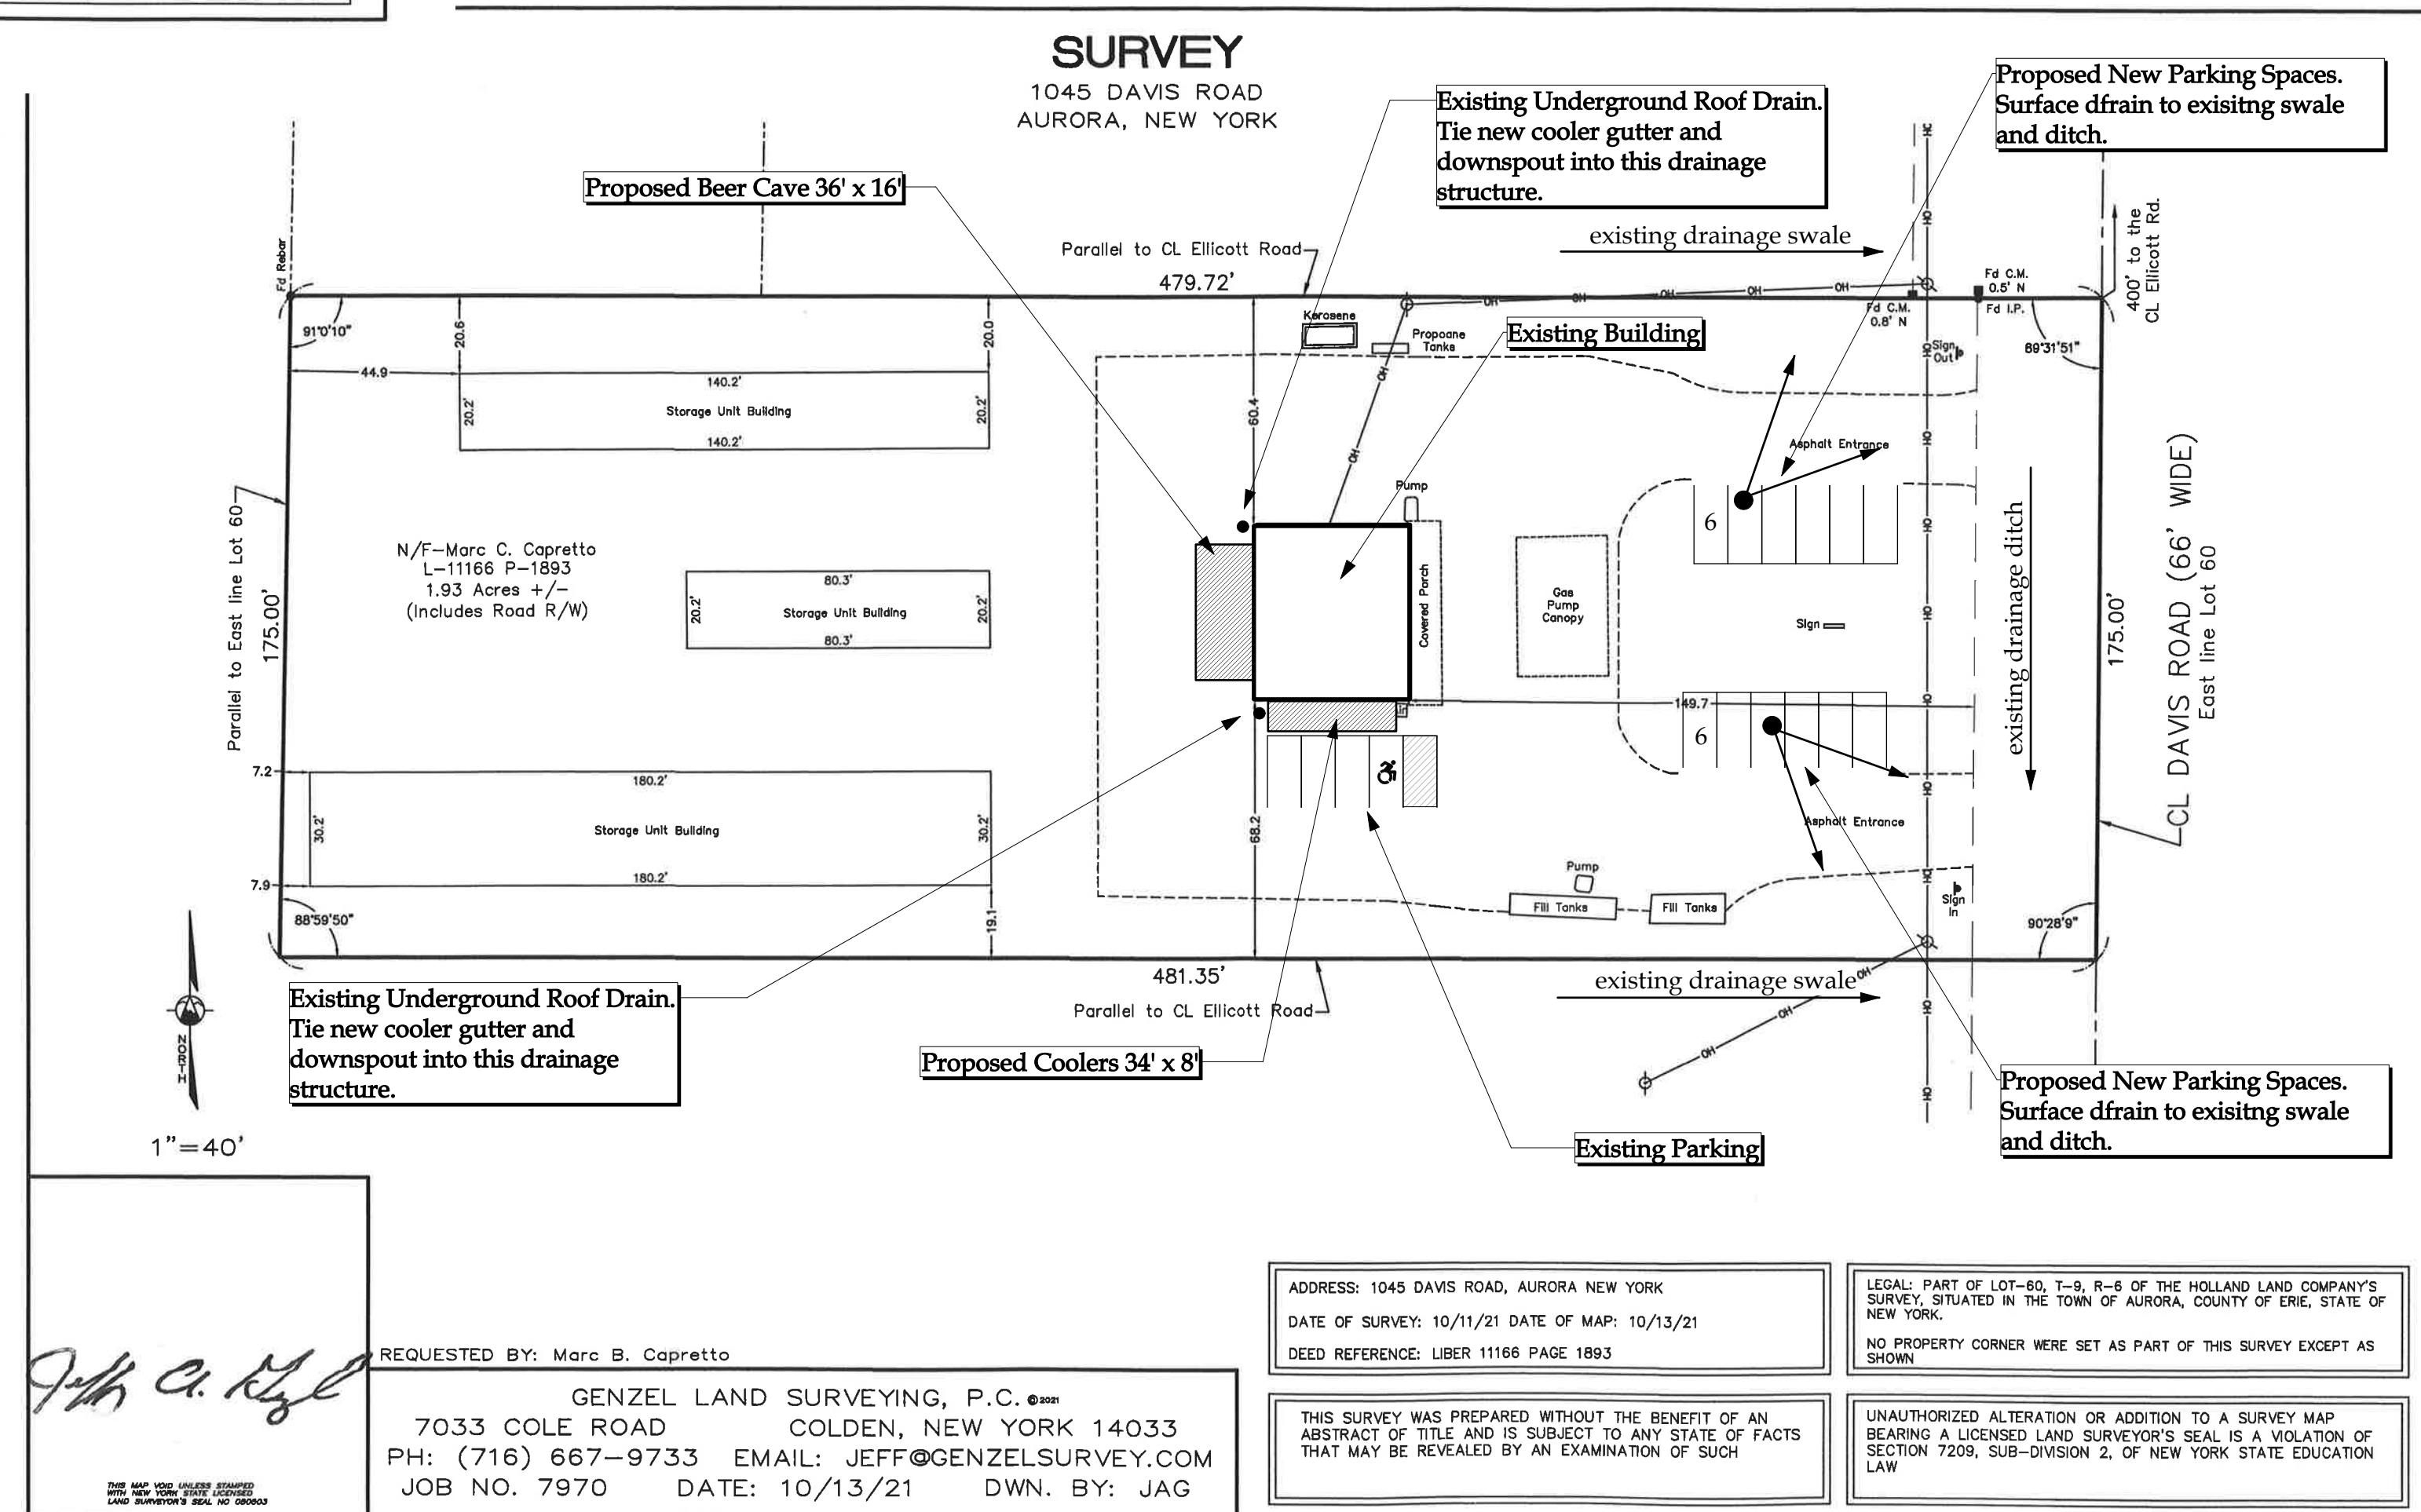

1" = 40'

REQUESTED BY: Marc B. Capretto

GENZEL LAND SURVEYING, P.C. 7033 COLE ROAD COLDEN, NEW YORK 14033 PH: (716) 667-9733 EMAIL: JEFF@GENZELSURVEY.COM JOB NO. 7970 DATE: 10/13/21 DWN. BY: JAG

ADDRESS: 1045 DAVIS ROAD, AURORA NEW YORK  
DATE OF SURVEY: 10/11/21 DATE OF MAP: 10/13/21  
DEED REFERENCE: LIBER 11166 PAGE 1893

LEGAL: PART OF LOT-60, T-9, R-6 OF THE HOLLAND LAND COMPANY'S SURVEY, SITUATED IN THE TOWN OF AURORA, COUNTY OF ERIE, STATE OF NEW YORK.  
NO PROPERTY CORNER WERE SET AS PART OF THIS SURVEY EXCEPT AS SHOWN

UNAUTH BEARING SECTION LAW  
UNAUTH OR ADDITION TO A SURVEY MAP BEARING A LICENSED LAND SURVEYOR'S SEAL IS A VIOLATION OF SECTION 7209, SUB-DIVISION 2, OF NEW YORK STATE EDUCATION LAW

1 PROPOSED SITE PLAN  
Scale: 1" = 40'-0"

**K1 Architecture PLLC**  
Robert F. Kasprzak, AIA  
716-908-1755  
567 Exchange Street  
Suite 403  
Buffalo, New York 14210

Corner Market  
1045 Davis Road  
West Falls, NY 14170

K1 Architecture PLLC  
These drawings and their contents are the property of K1 Architecture PLLC and are issued only for the specific project noted on these drawings. Warning: It is a violation of State Education Law for any person, unless acting under the direction of a Licensed Architect or Professional Engineer, to alter in any way these drawings or to use them for any purpose other than that for which they were prepared. Professional Engineer has been approved.

NO	REVISIONS	DESCRIPTION	DATE

DRAWN BY: K1  
CHECKED BY: K1

**Site Plan**  
**C-1**  
JOB NO. 2022-09

DATE: January 17, 2023

DOCUMENT STATUS:  BUDGET PLANS  BID SET  PERMIT SET  FINAL FOR CONSTRUCTION

PLANNING BOARD