



SITE PLAN FOR S-B-L 186.00-4-49 DAVIS ROAD FOR MR JAKE DELLANEVE

(APRIL 1, 2021 BY KTE)
N/F SCHICHEL BONNIE A
DB-11281, P-1136
S-B-L 186.00-4-50.1

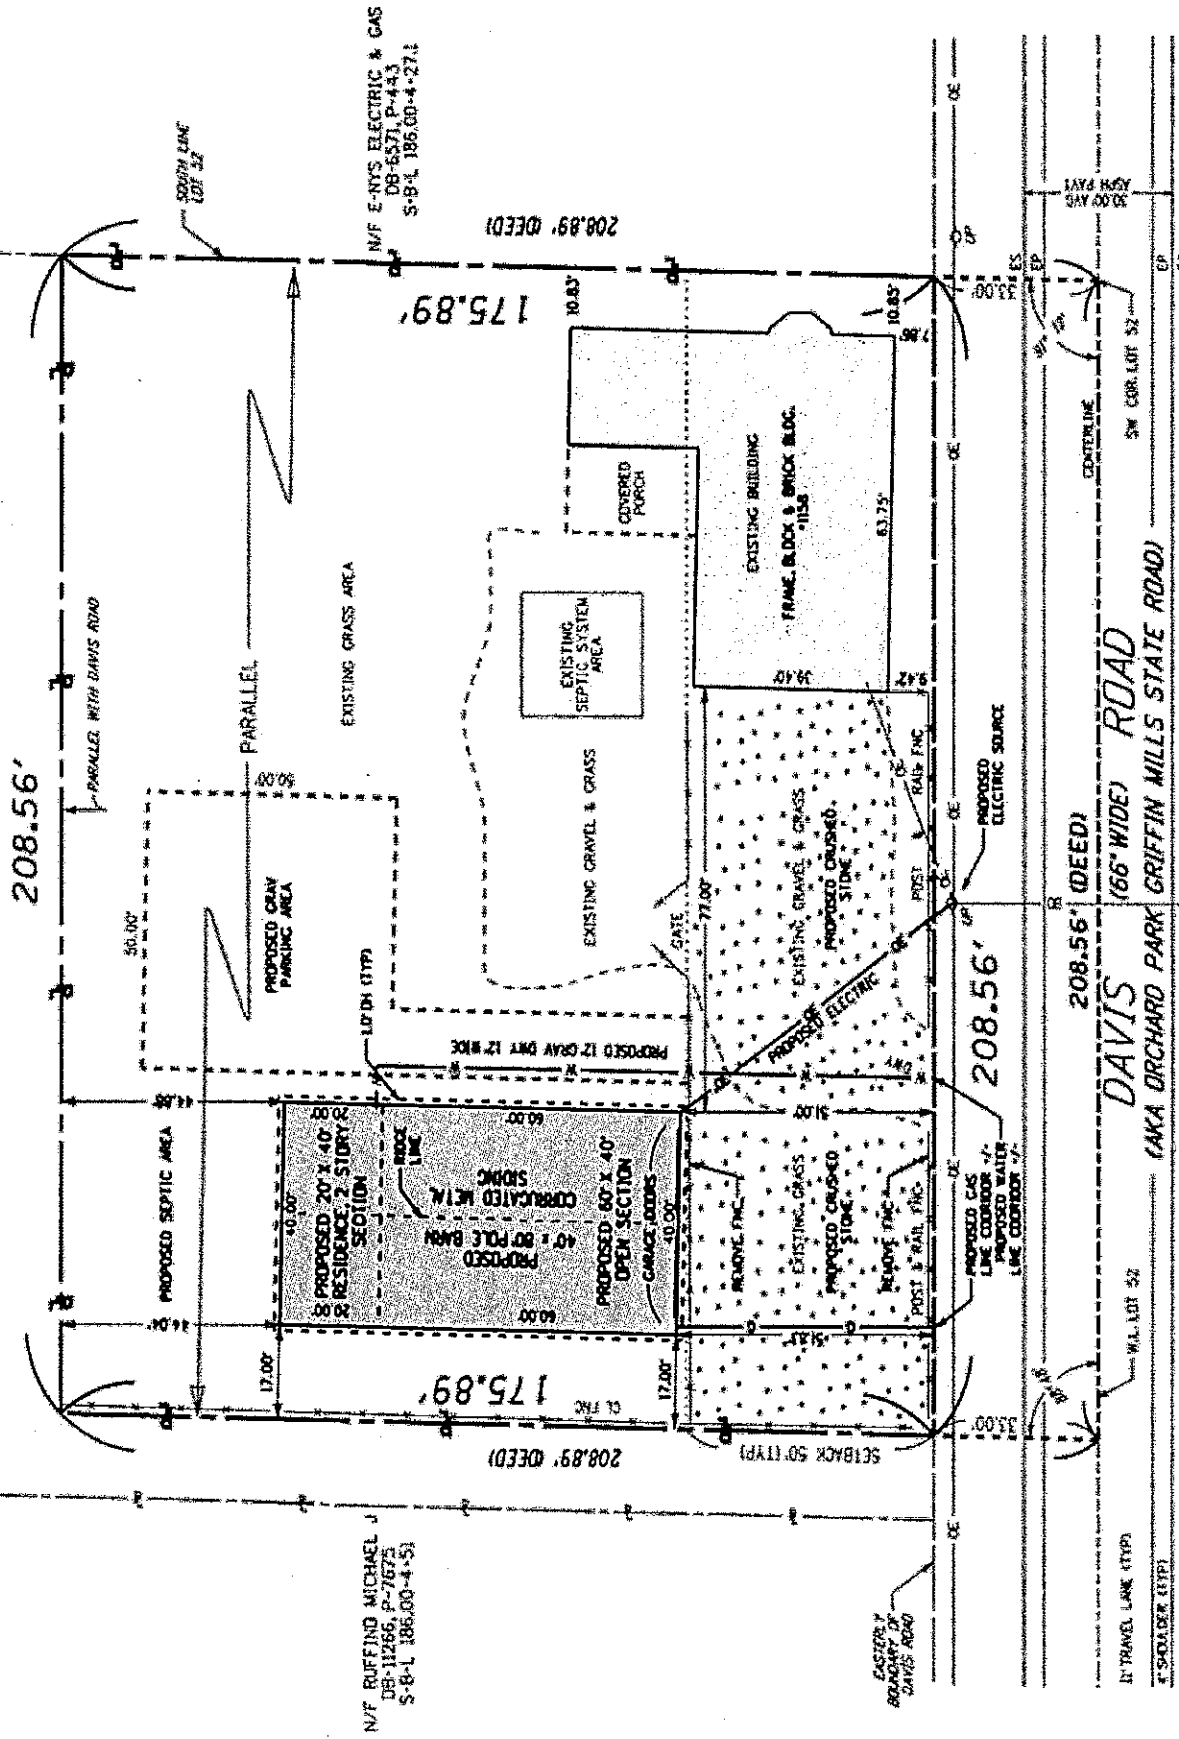

SITE PLAN
SCALE 1" = 30'

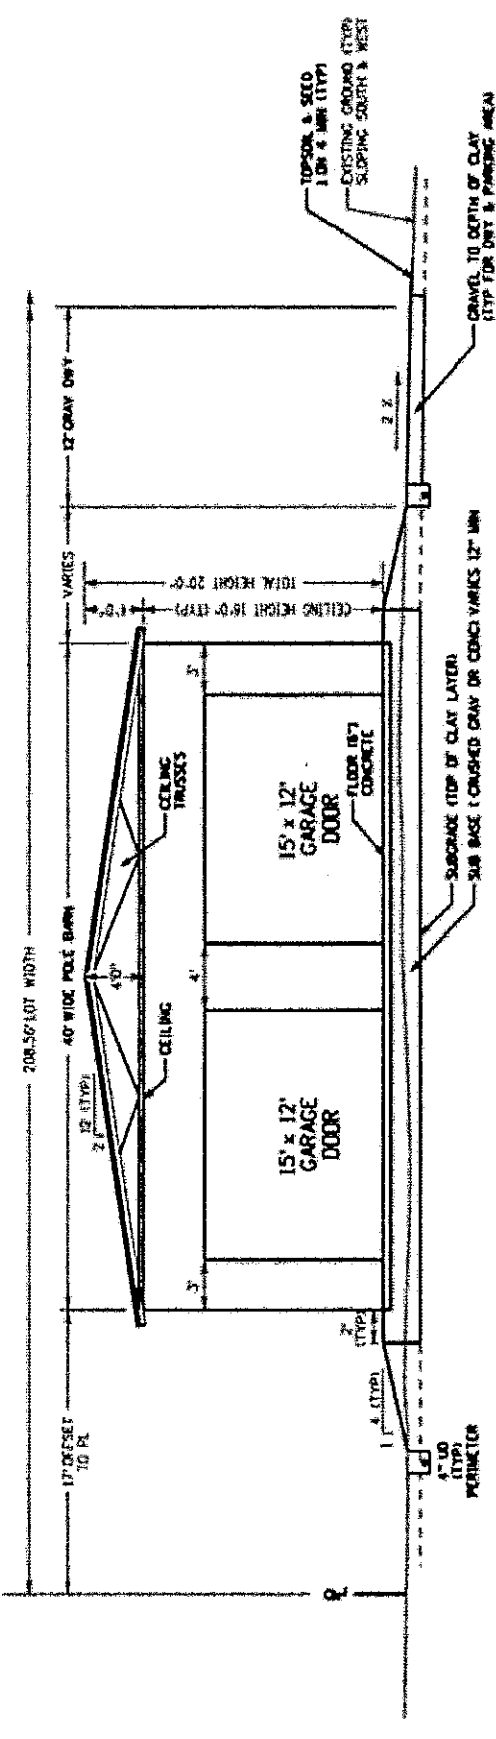

FRONT VIEW
SCALE 1" = 8'

LINE STYLES

PROPERTY LINES	---
ROW	---
POWER LINE	---
FENCE	---
GAS LINE	---
WATER LINE	---

LEGEND & ABBREVIATIONS

DR	OVERHANG
HP	NEW HP FORMERLY
(TYP)	TYPICAL LINE
DB	DEED BOOK
P	PAGE
S-92	TAXMAP SURVEY
CON	CONCRETE
CRV	CRACK
CRVT	CRACK
ED	EDGE OF PAVEMENT
ES	EDGE OF SHOULDER

- NOTES:
- 1) Lot dimensions taken from Iowa Survey by Edward & McKay 11/4/1898.
 - 2) Some lot lines are approximate due to errors since date of survey.
 - 3) Proposed Building will be percolate with the lake level.
 - 4) No Utility exploration was conducted.
 - 5) See Existing Survey for further lot information.

UTILITIES NOT SHOWN