

PROJECT LOCATION MAP

GENERAL NOTES

1. SURVEY INFORMATION WAS PROVIDED BY OTHERS. C&S ENGINEERS, INC. ASSUMES NO RESPONSIBILITY FOR ITS ACCURACY.
2. CONTRACTOR TO VERIFY ALL FIELD CONDITIONS AND UTILITY LOCATIONS PRIOR TO THE START OF CONSTRUCTION. CONTACT THE ENGINEER WITH ANY DISCREPANCIES FOUND IN THE FIELD.

NOTE LEGEND


- ▲ PLACE 4" TOPSOIL & SEED
- ▲ 4" WIDE PAINTED WHITE PAVEMENT STRIPES

DETAIL LEGEND

- ① STANDARD DUTY ASPHALT
- ② HEAVY DUTY ASPHALT
- ③ EXTERIOR CONCRETE SLAB-ON-GRADE
- ④ ACCESSIBLE PAVEMENT MARKINGS
- ⑤ INTERNATIONAL ACCESSIBLE SYMBOL
- ⑥ ACCESSIBLE OR 'NO PARKING' SIGN

PROPOSED LEGEND

- PROPERTY LINE
- ▭ PROPOSED CONCRETE PAVEMENT / SIDEWALK
- ③ NUMBER OF PARKING SPACES
- ◀ DOOR LOCATION
- E.P. EDGE OF PAVEMENT
- O.H. OVERHEAD DOOR
- SA PROPOSED SANITARY SEWER
- ST PROPOSED STORM SEWER
- E PROPOSED ELECTRIC
- G PROPOSED GAS SERVICE
- C.O. CLEAN-OUT

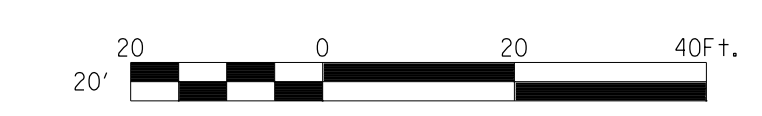

TWINCO - New Building
 145 Ellicott Road
 West Falls, NY 14170

NO. DATE REMARKS

REVISIONS

CONSULTANTS:
SITE/CIVIL ENGINEERS:
C & S ENGINEERS, Inc.
 90 Broadway
 Buffalo, NY 14203
 (716) 847-1630



**FONTANESE
 FOLTS
 AUBRECHT
 ERNST**
 A PROFESSIONAL CORPORATION
ARCHITECTS

(716) 662-2200
 6395 WEST QUAKER STREET
 ORCHARD PARK, N.Y. 14127

PROJECT NO. D69.020.001
 DATE 6/21/13
 SCALE 1"=20'
 DRAWN BY SDS

DRAWING TITLE
**SITE &
 UTILITY
 PLAN**

DRAWING NO.
C-101