

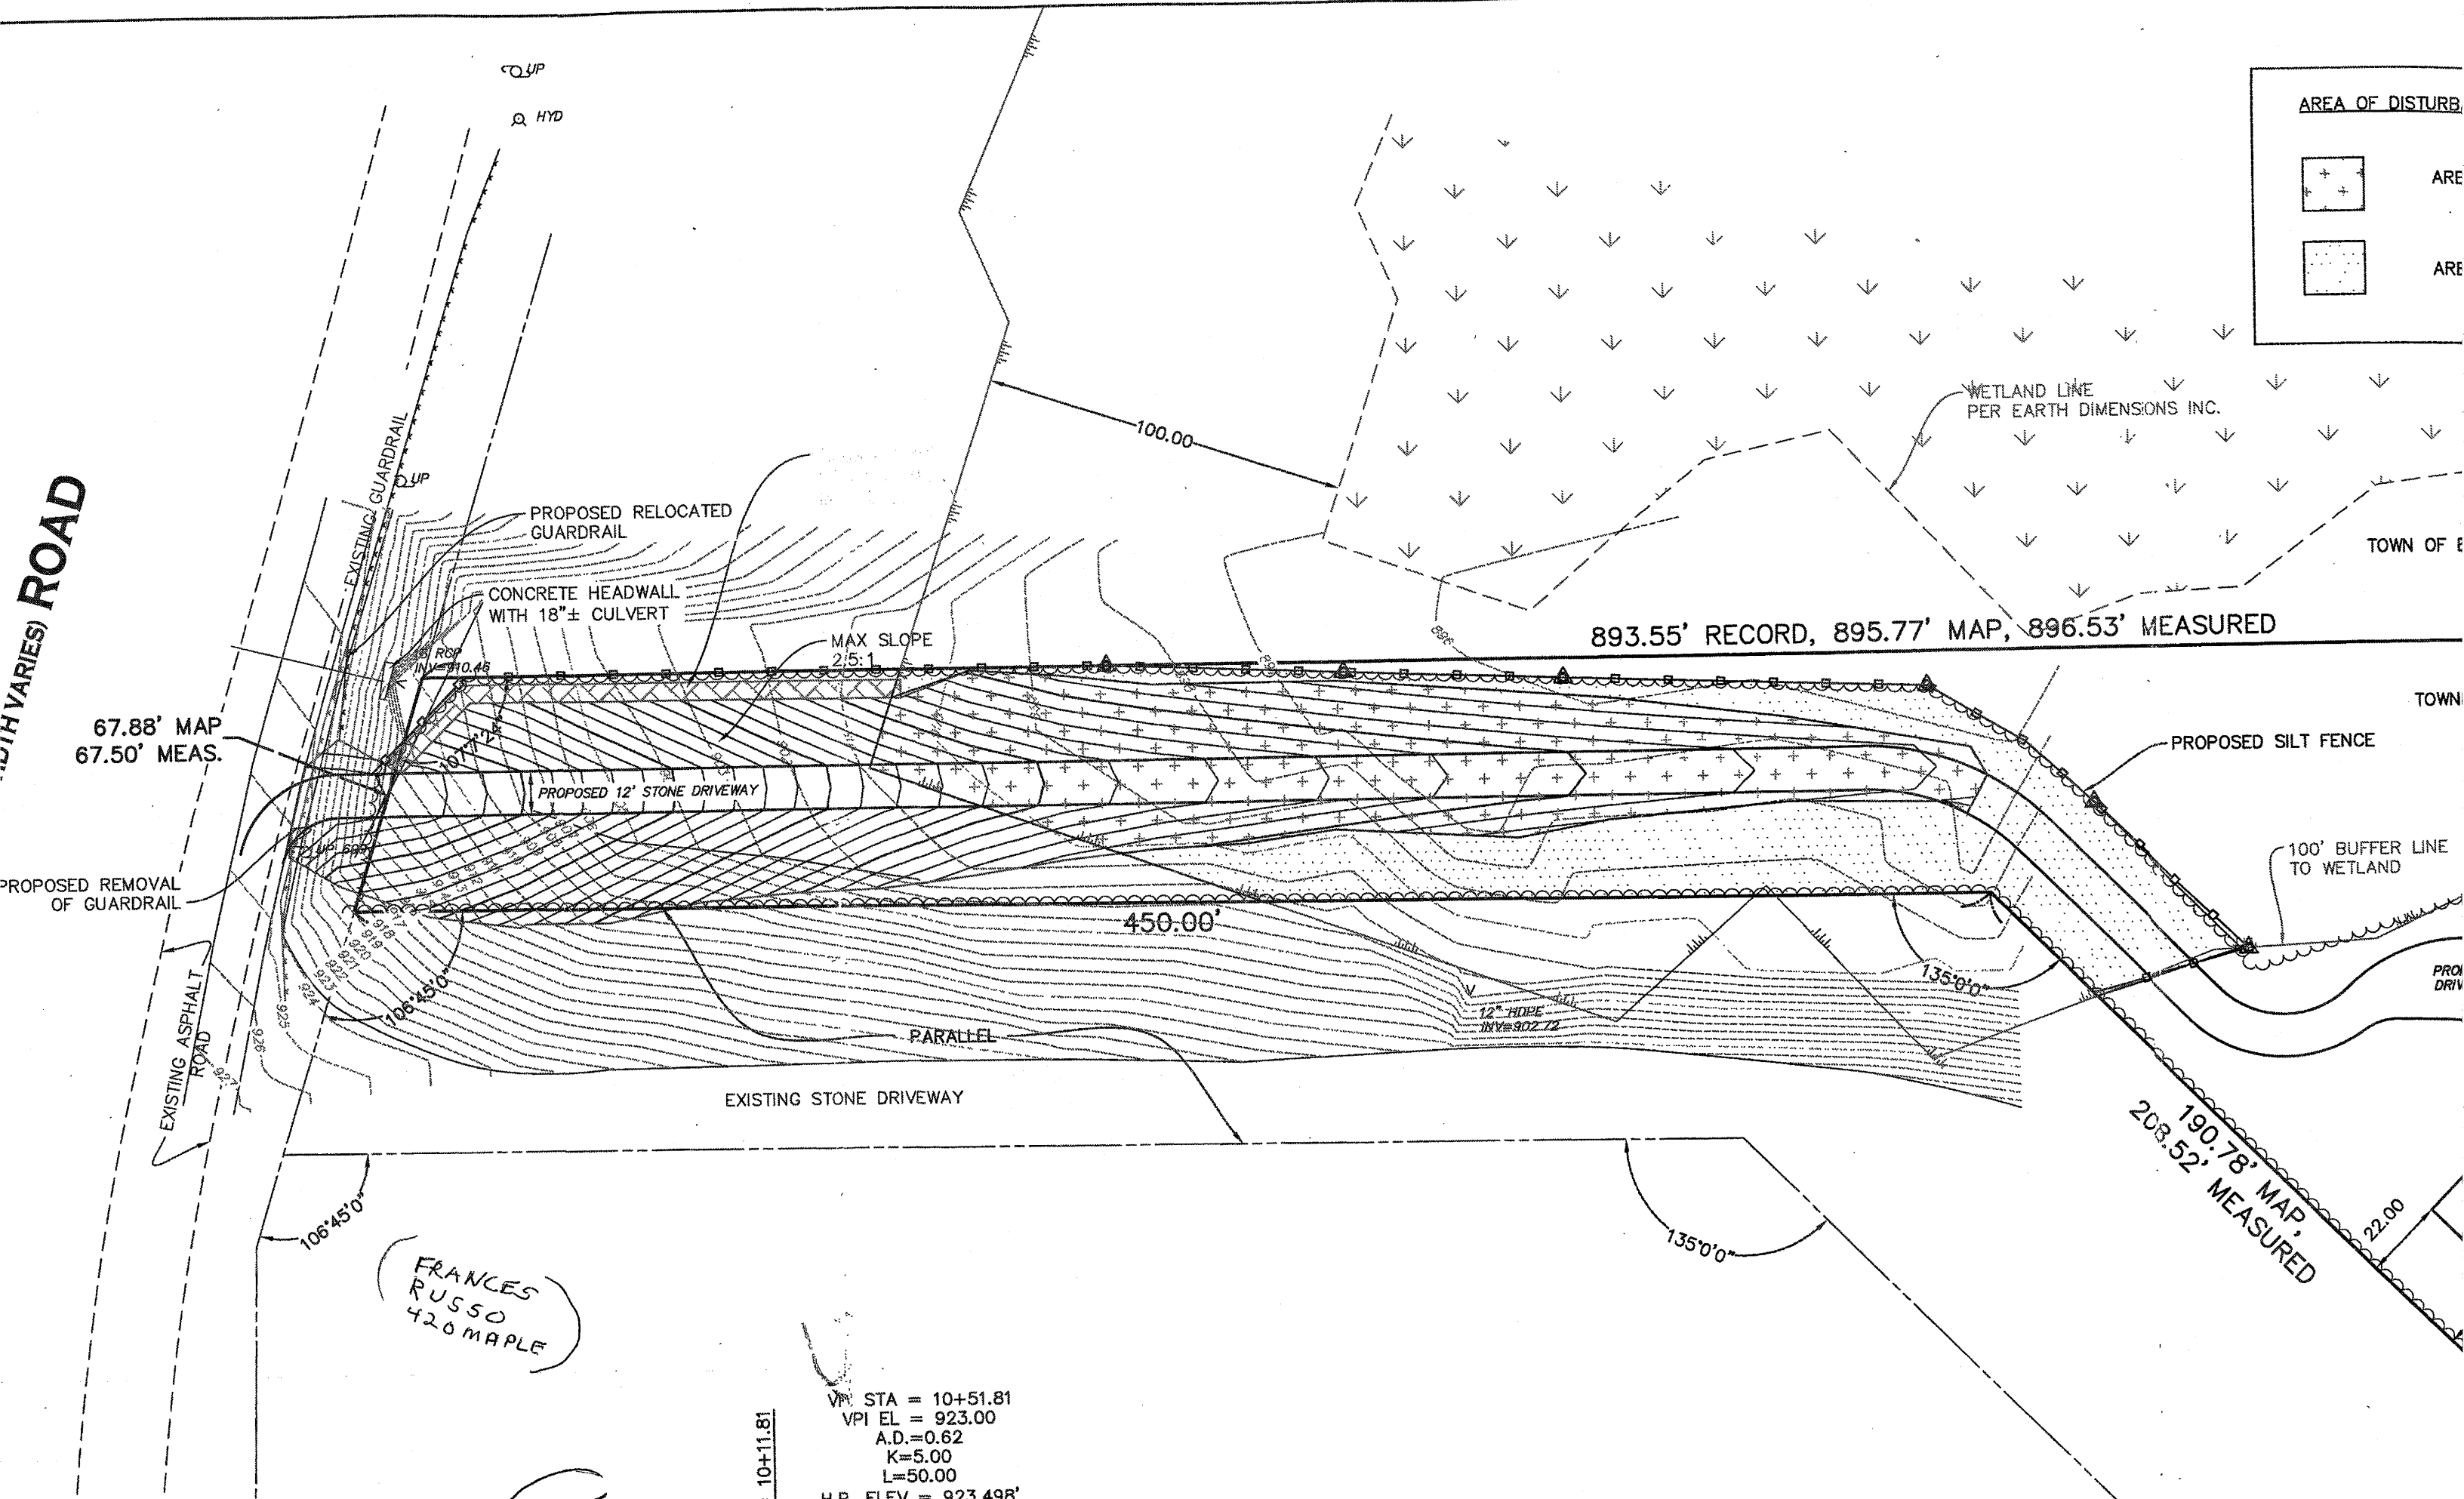



ROAD (WHICH VARIES) ROAD

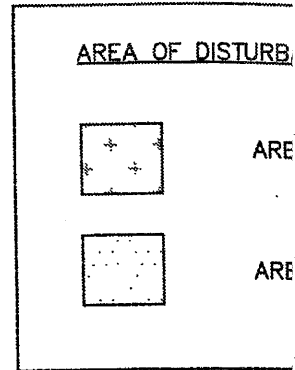


10+11.81

VI STA = 10+51.81
 VPI EL = 923.00
 A.D.=0.62
 K=5.00
 L=50.00
 H.P. ELEV = 923.498'

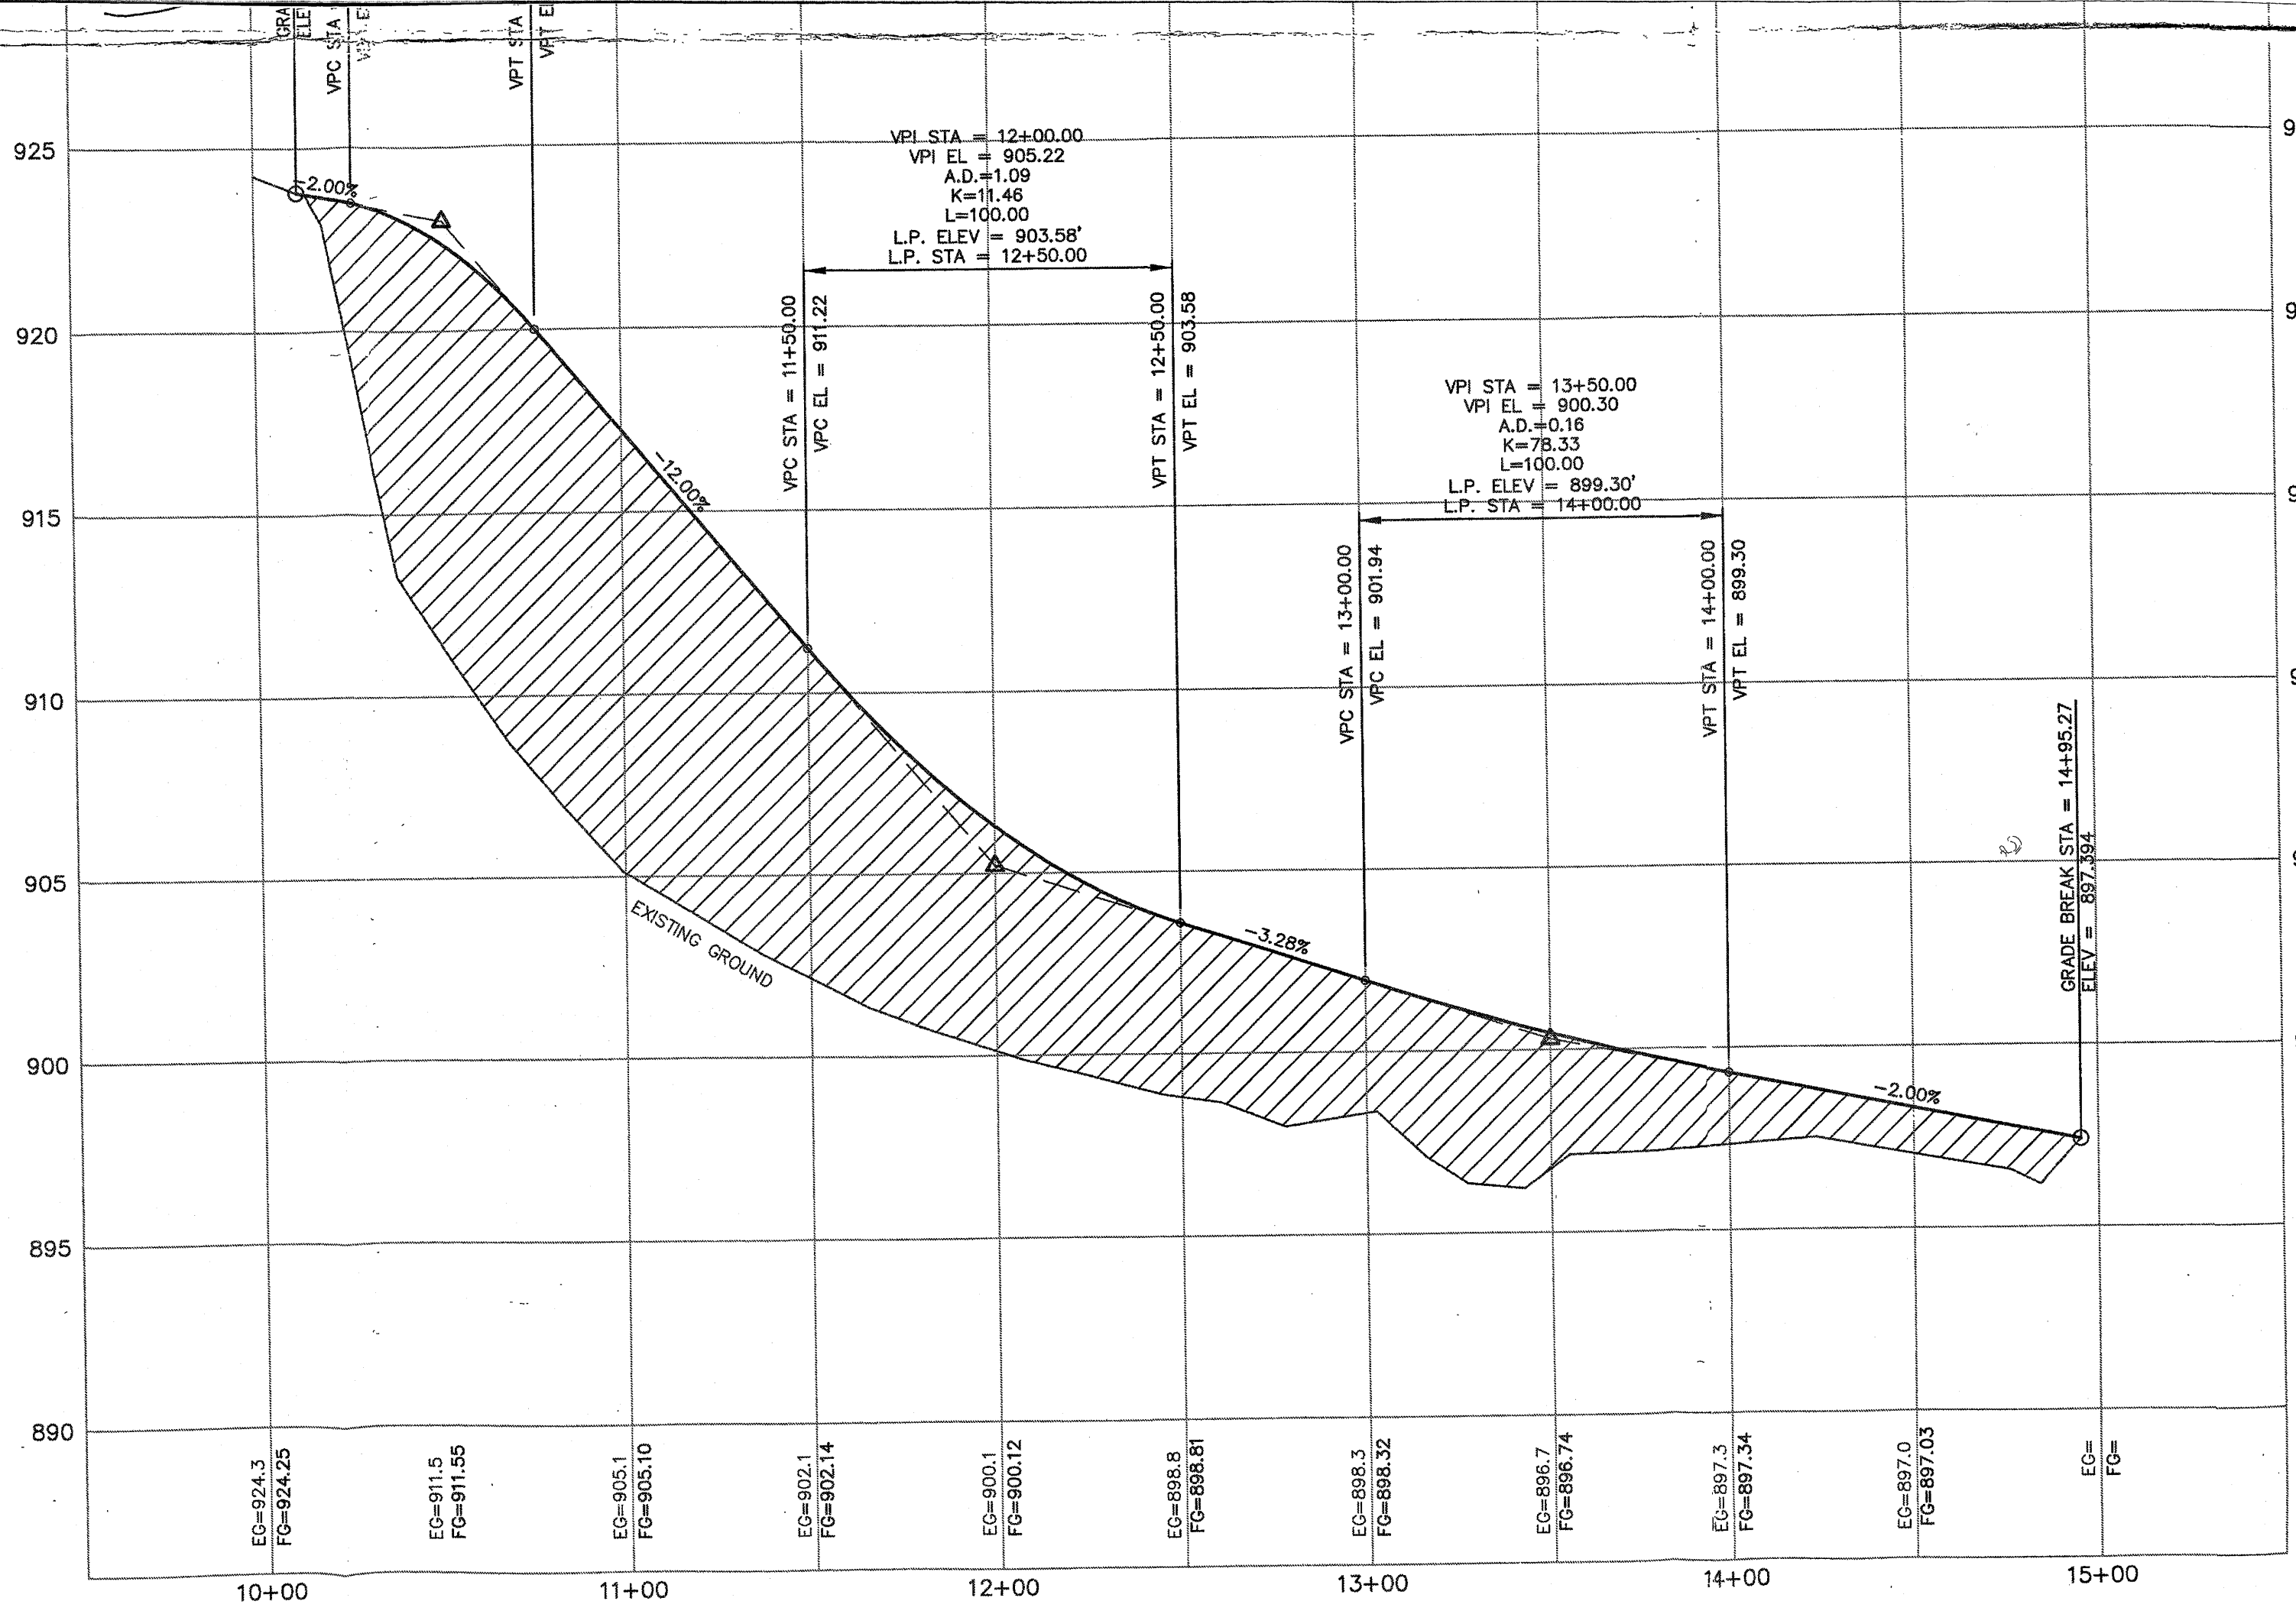

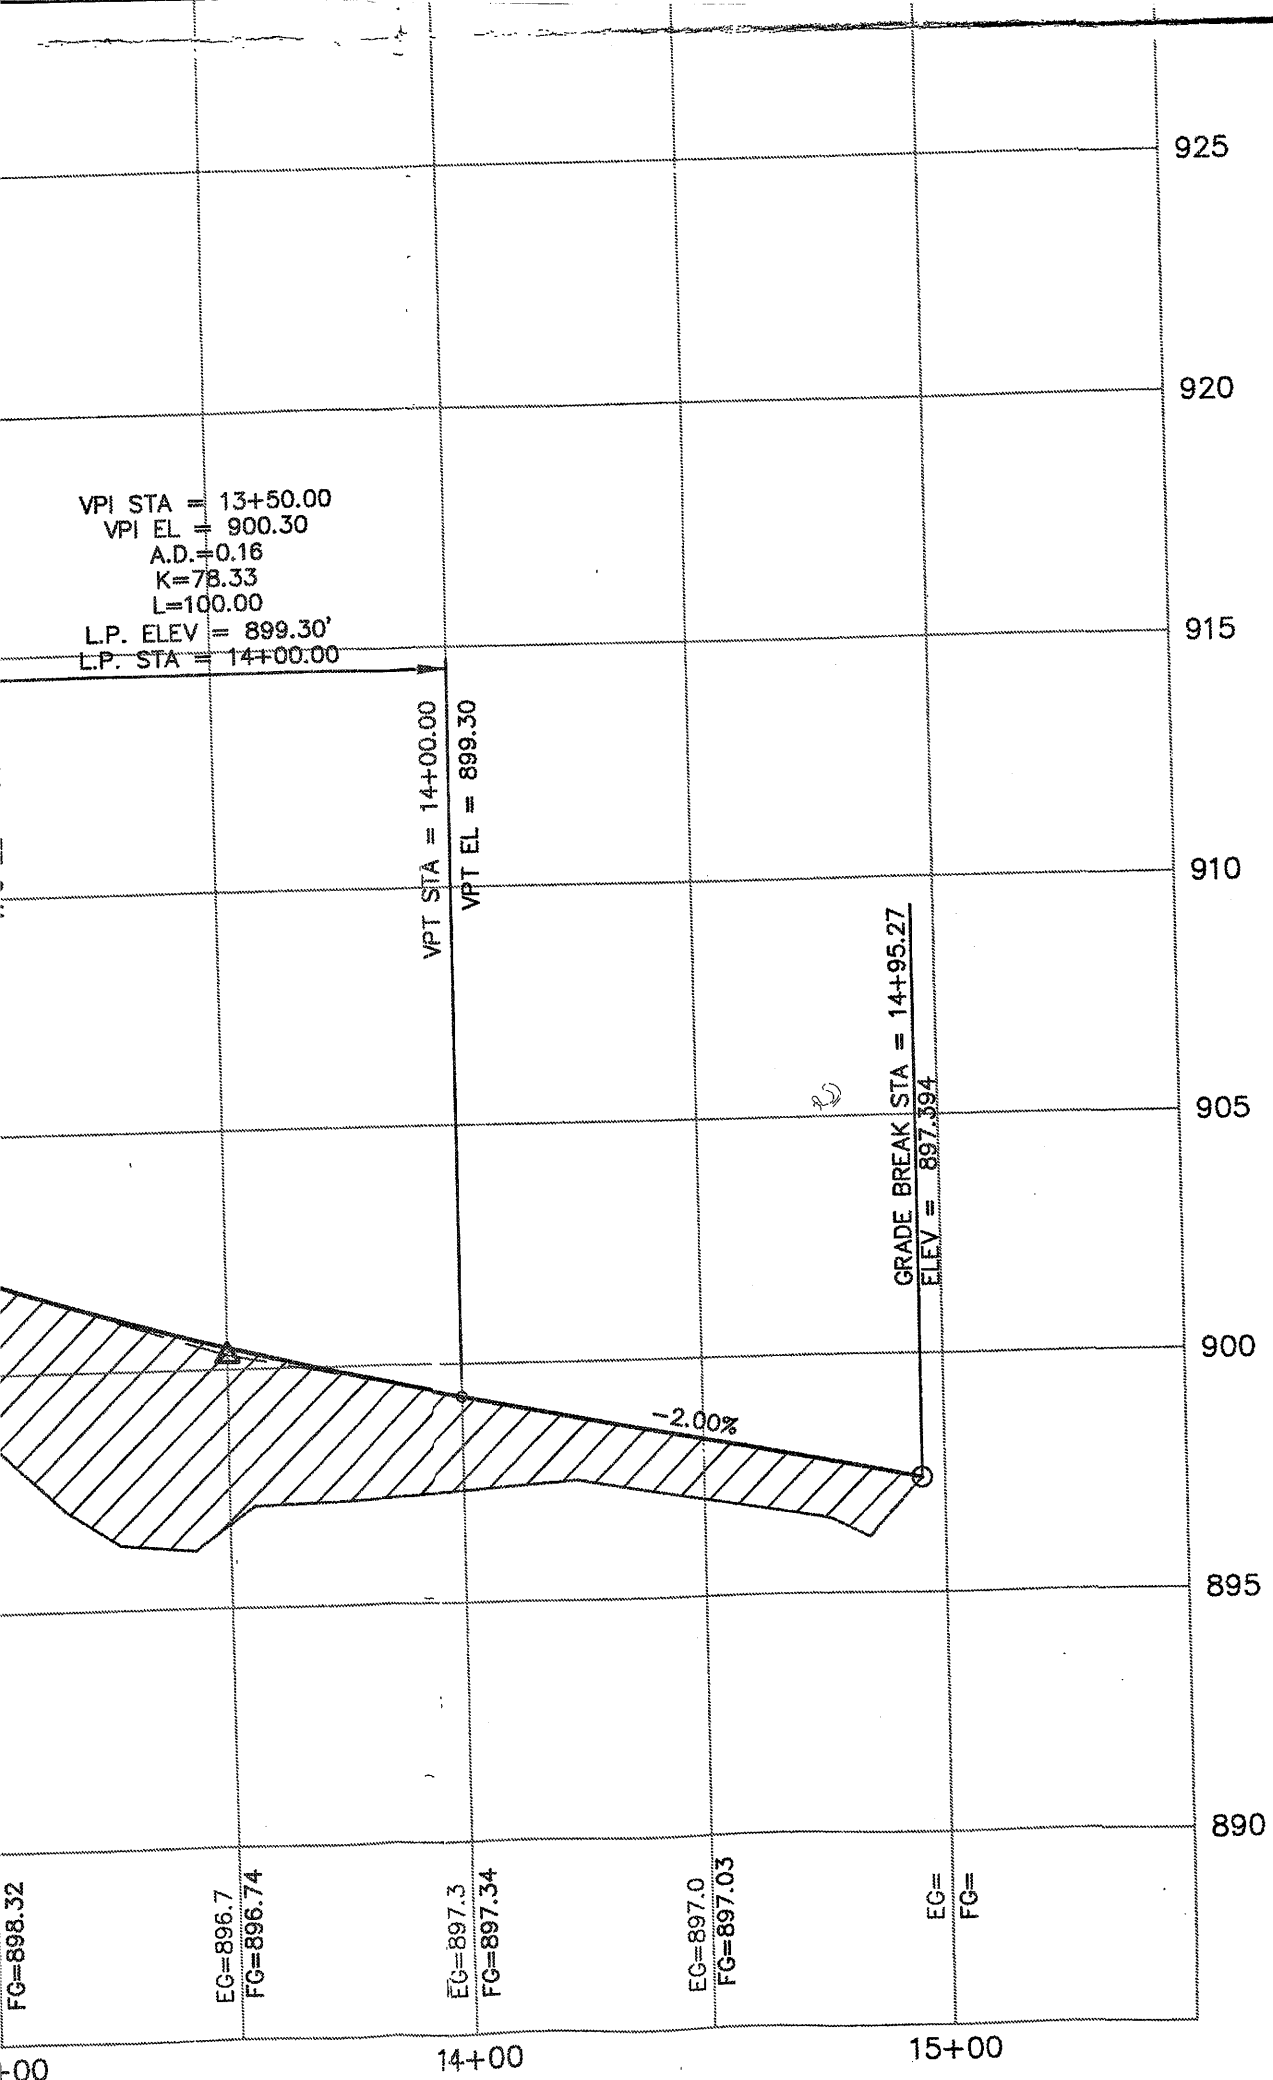

- Copy of recorded deed
- Copy of permit ECL
- Water supply at the street
- 2.75 acres ±
- Name & address of property owners within 500'
- Proposed sand filter
- National Wetlands Inventory & NYS Dept. of Environmental Conservation mapped wetlands

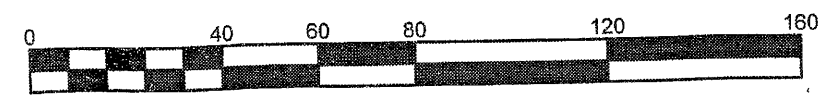

SCALE: 1"=40'
GRAPHIC SCALE IN FEET