


N/F LANDS OF
 FREDERICK L NIEMAN
 L/E LIFE USE
 & MAIANN NIEMAN
 L/E LIFE USE
 L.11260, P.2938
 5522 JEWETT
 HOLMWOOD RD.
 EAST AURORA, NY
 14052

NOW OR FORMERLY LANDS OF
 DONALD HUNT & CHRISTINE HUNT
 L.10903, P.8602
 523 JEWETT HOLMWOOD ROAD
 EAST AURORA, NY 14052

N/F LANDS OF
 KERR PROPERTY
 MANAGEMENT LLC
 L.11353, P.4697
 538 JEWETT HOLMWOOD RD.
 EAST AURORA, NY 14052

NOW OR FORMERLY LANDS OF
 BENJAMIN F DODGE & LYNN M DODGE
 L.11277, P.9294
 559 JEWETT HOLMWOOD ROAD
 EAST AURORA, NY 14052

JEWETT - HOLMWOOD ROAD (66' WIDE)

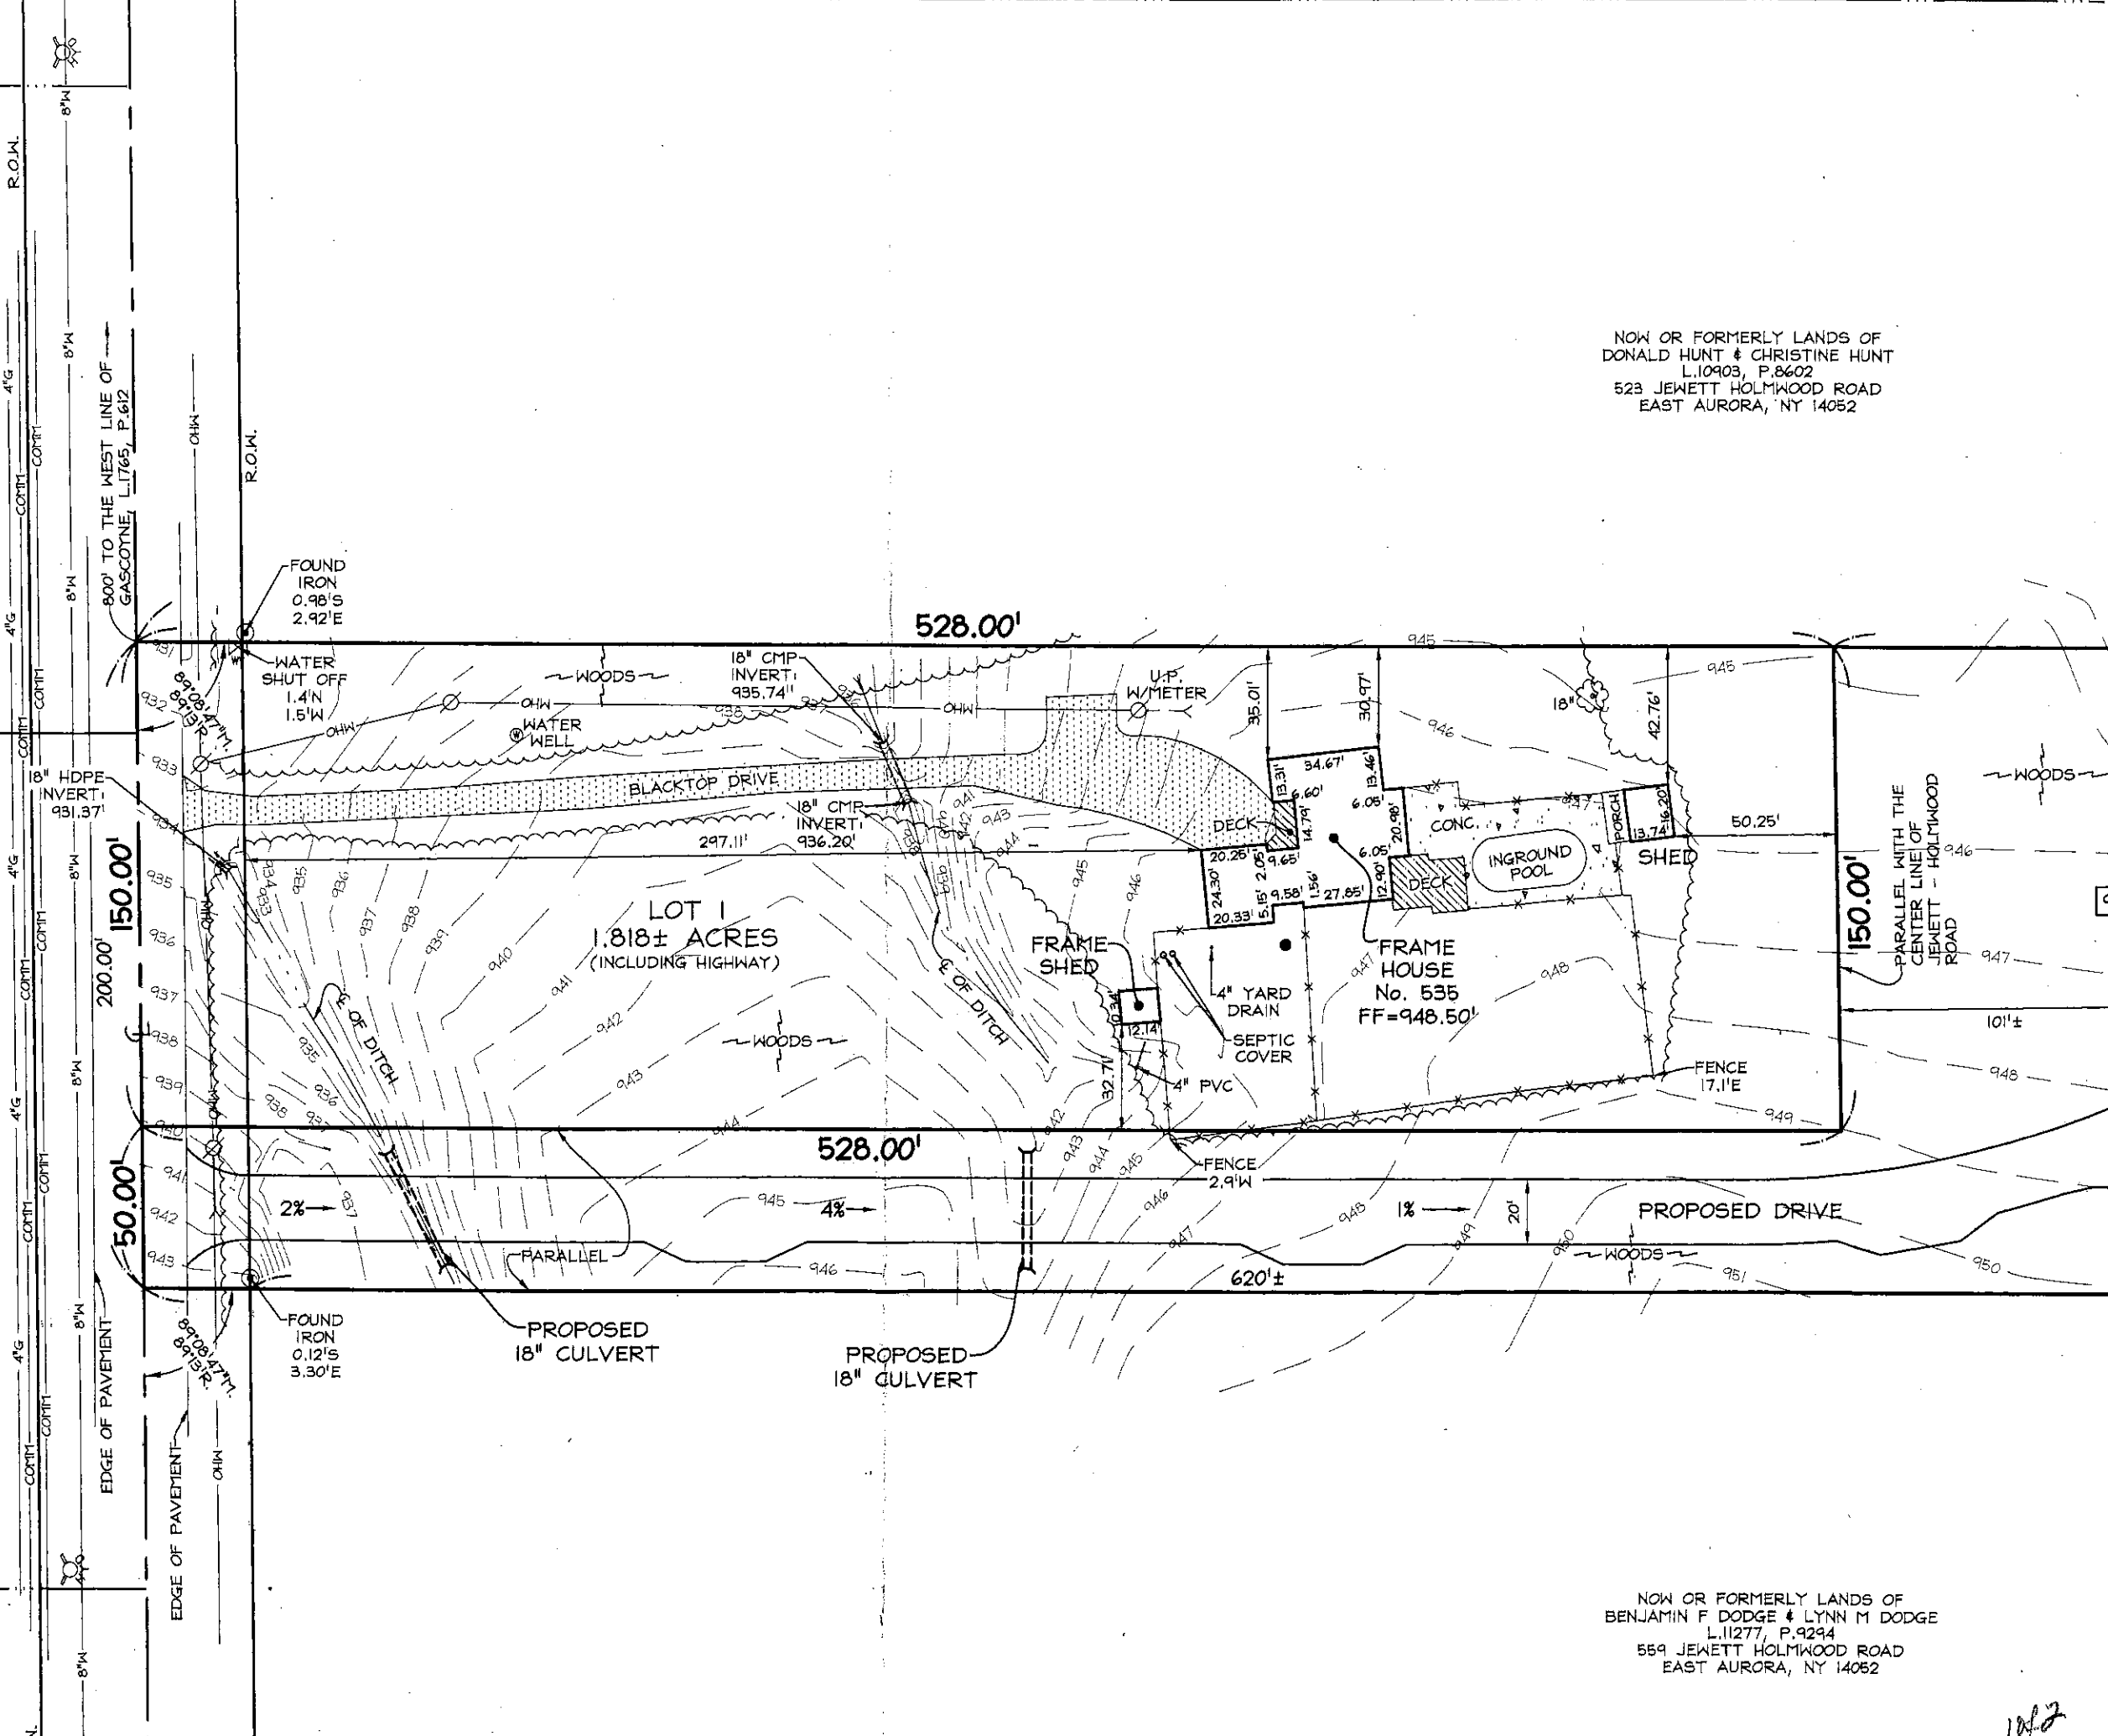


102

NOW OR FORMERLY LANDS OF
 DONALD HUNT & CHRISTINE HUNT
 L.10903, P.8&02
 523 JEWETT HOLMWOOD ROAD
 EAST AURORA, NY 14052

1429.67' REC.
 1433.98' MEAS.

905.98'

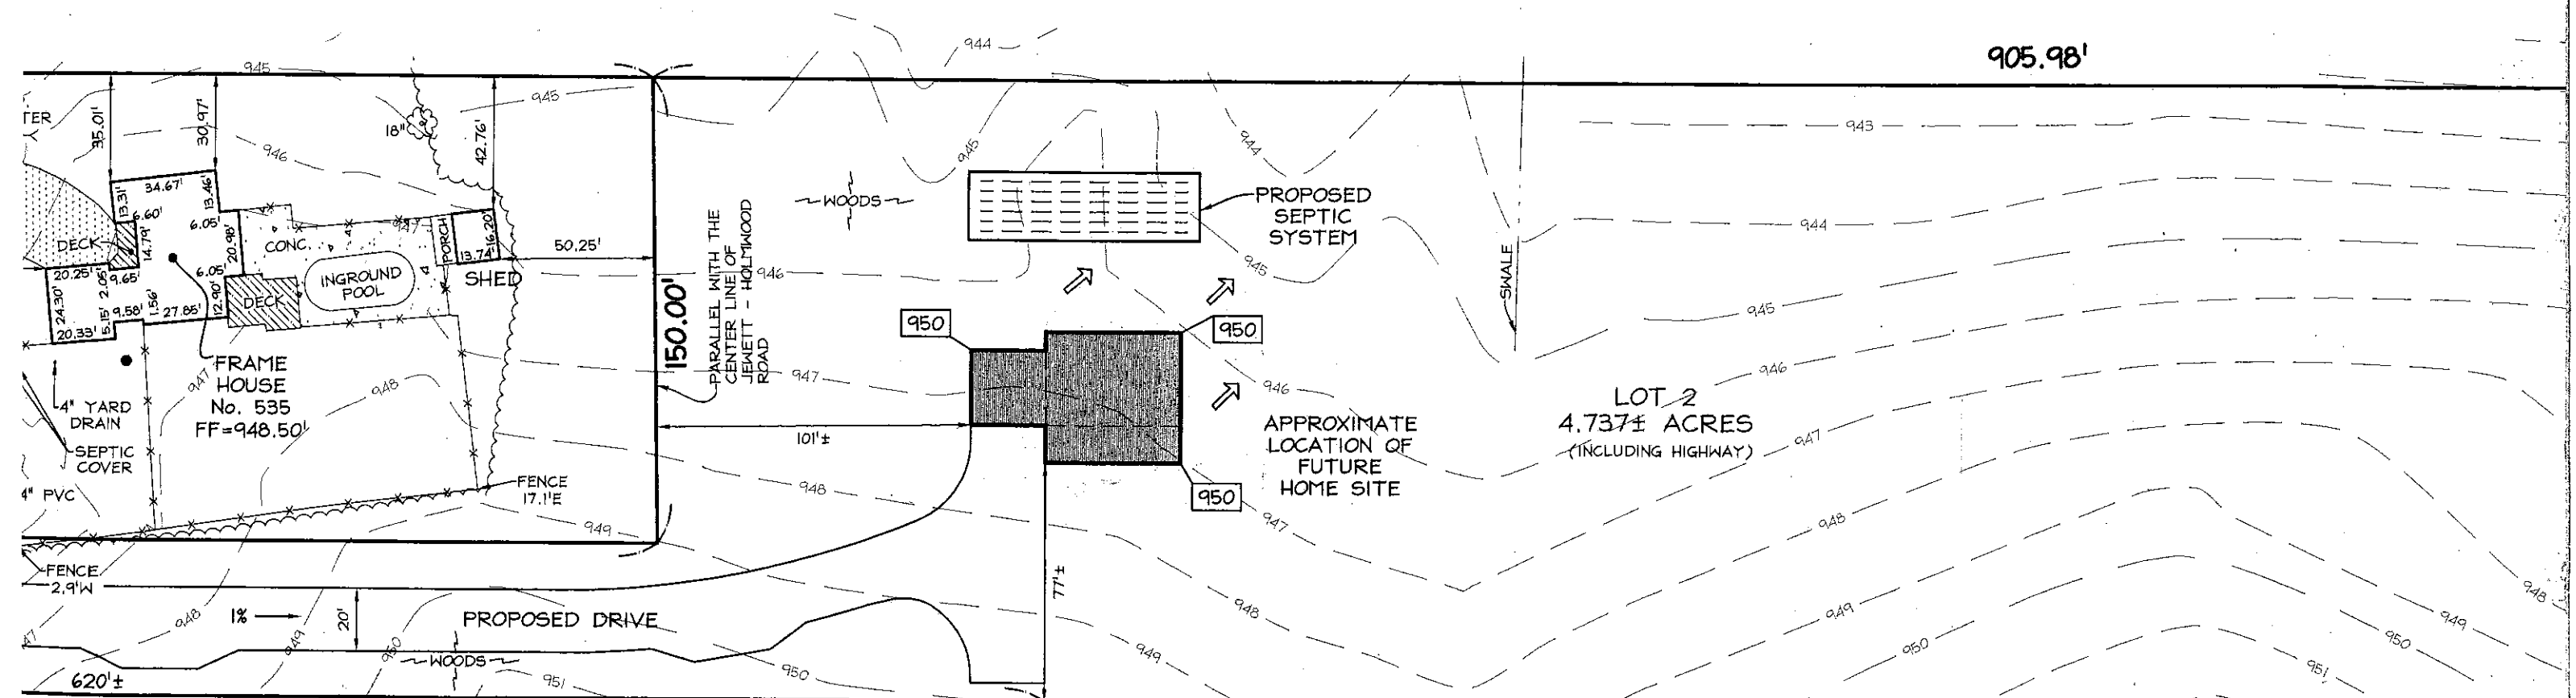

1421.65' MEAS.
 1416.74' REC.

NOW OR FORMERLY LANDS OF
 BENJAMIN F DODGE & LYNN M DODGE
 L.11277, P.9294
 559 JEWETT HOLMWOOD ROAD
 EAST AURORA, NY 14052

20/2