



BAMMEL ARCHITECTS
A PROFESSIONAL CORPORATION

6459 WEST QUAKER STREET
ORCHARD PARK, NY 14127
phone (716) 662-2482
fax (716) 662-2487

CONSULTANTS:

Copyright 2012 Bammel Architects PC, all rights reserved. No part of this drawing may be reproduced or copied in any form by any means without the written permission of the architect.
Any unauthorized alteration of or addition to this drawing/document is a violation of section 7307 of the New York State education law, article 142 of the regulations.

SEAL:

PROJECT IDENTIFICATION:

NEW SINGLE FAMILY RESIDENCE FOR:
**JASON AND APRIL
RUDNICKI**
UNDERHILL ROAD
EAST AURORA, NY 14052


ISSUE

ISSUE DATE:	6-15-2015
FILE NAME:	Plans_6-15-15.dwg
PROJECT NUMBER:	xxxx
SCALE:	1"=60'-0"
DRAWN BY:	MEL
CHECKED BY:	ALL

SHEET TITLE:
**CONCEPTUAL
DEVELOPMENT
PLAN**

DRAWING NO:

SP-1

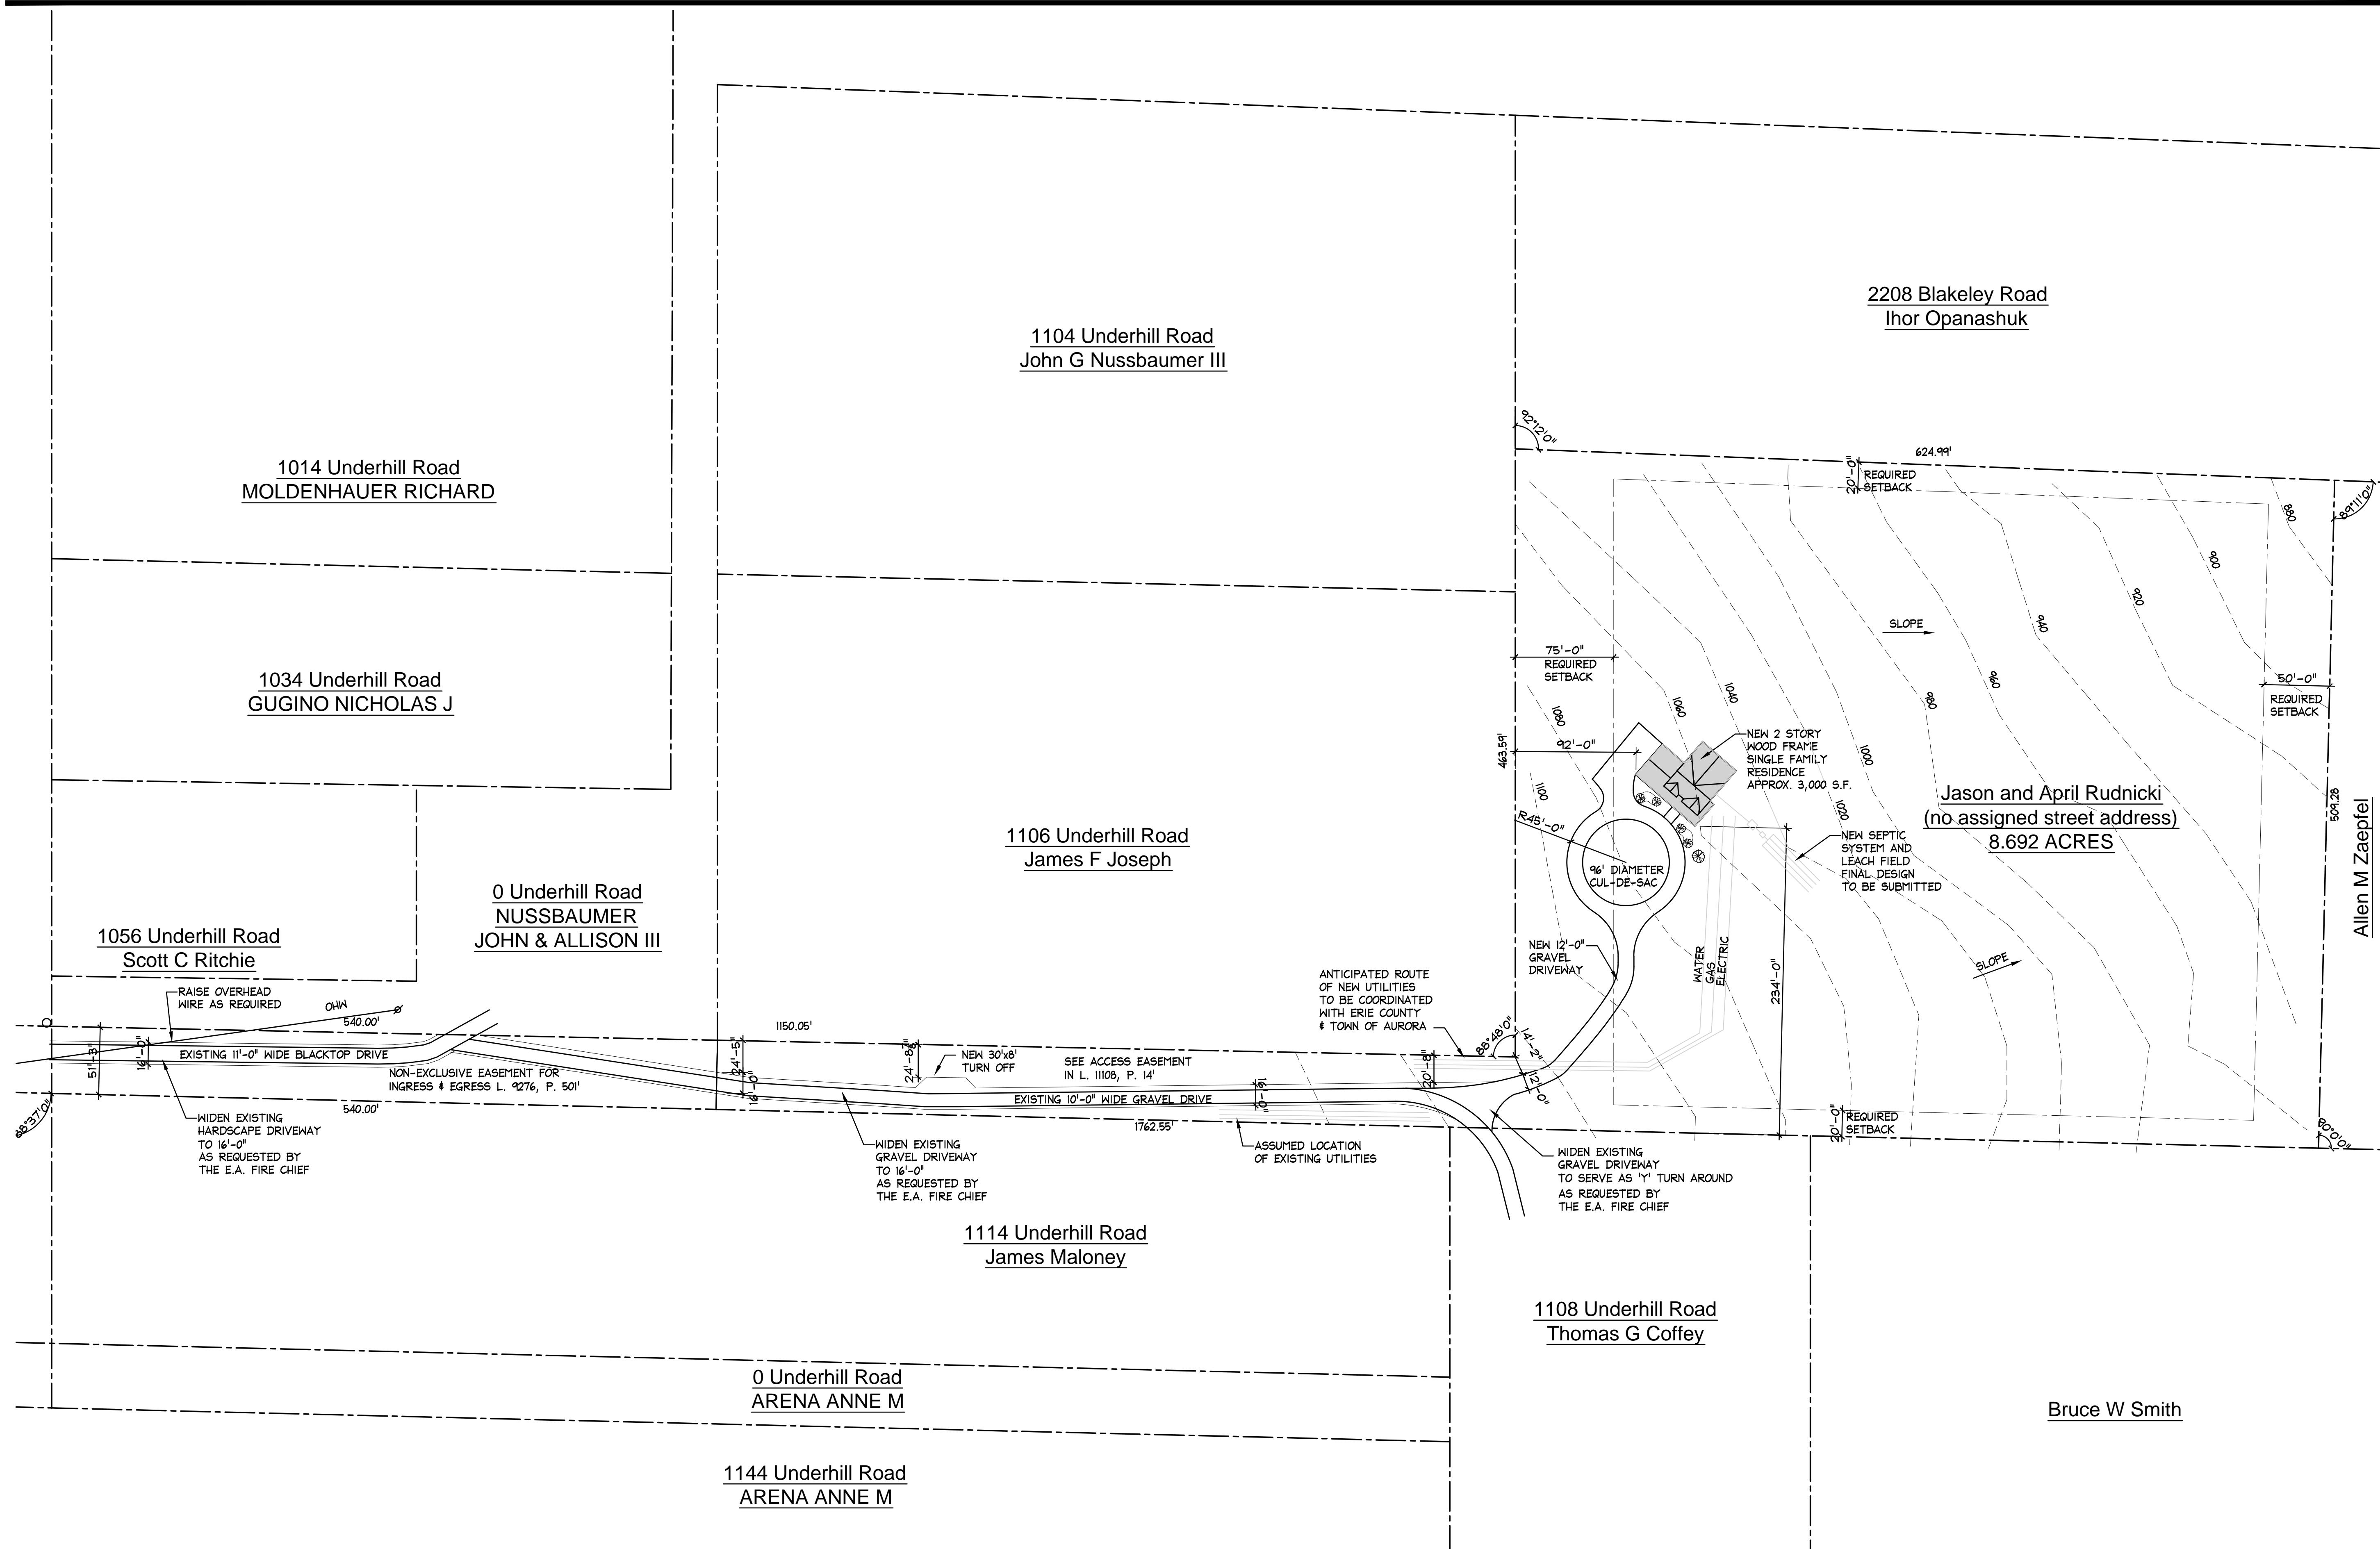

1 Conceptual Development Plan
1"=60'-0"