

AURORA MILLS

CLUSTER SUBDIVISION SKETCH PLAN

SHOWING:


89 PATIO HOMES LOTS ON PRIVATE (HOA) ROAD
 MINIMUM LOT SIZE 60' X 120' (7,200 S.F. = 0.17 ACRES)

PUBLIC WATER SUPPLY - LEASE MANAGED BY ECWA, 8-INCH PVC LINE ON WEST SIDE OF MILL ROAD

PUBLIC SANITARY SEWER - INVESTIGATING EXTENSION OF ECSD #8

STORM WATER MANAGEMENT - ON SITE RETENTION PONDS WITH CONTROLLED DISCHARGE TO WEST BRANCH OF CAZENOVIA CREEK

PROPERTY ZONING - FIRST 300-FT OFF OF MILL ROAD ZONED R1, (RESIDENTIAL) REMAINDER OF PROPERTY ZONED A, (AGRICULTURAL)

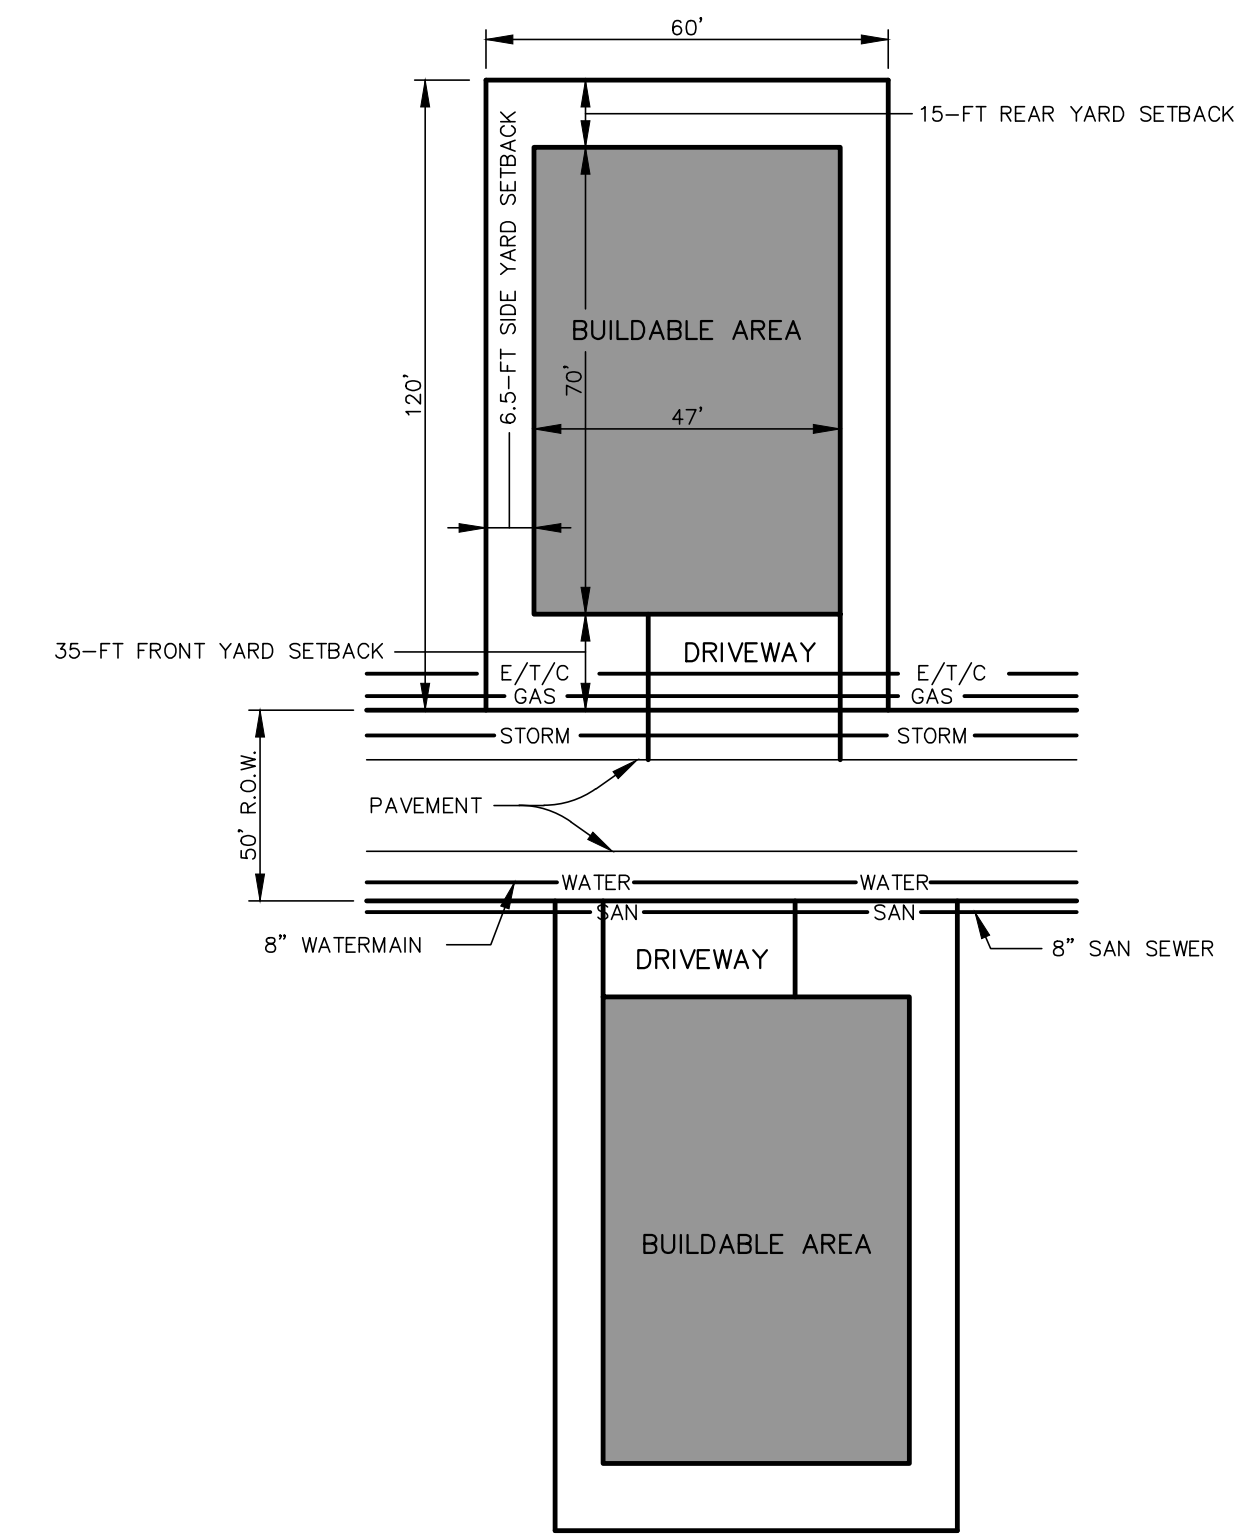

AURORA MILLS TYPICAL LOT LAYOUT

SUBMITTALS

- 2/20/15 - INITIAL SUBMITTAL OF RIGHT TO BUILD PLAN AND CLUSTER SUBDIVISION LAYOUT TO MARTHA LIBROCK.
- 3/16/15 - REVISED AURORA MILLS CLUSTER SUBDIVISION - COLOR PLAN TO ELIZABETH CASSIDY.
- 4/23/15 - REVISED AURORA MILLS CLUSTER SUBDIVISION TO ELIZABETH CASSIDY.
- 5/11/15 - REVISED AURORA MILLS CLUSTER SUBDIVISION TO MARTHA LIBROCK.
- 5/20/15 - REVISED AURORA MILLS CLUSTER SUBDIVISION TO MARTHA LIBROCK.
- 9/21/15 - REVISED AURORA MILLS CLUSTER SUBDIVISION TO MARTHA LIBROCK.
- 9/25/15 - REVISED AURORA MILLS CLUSTER SUBDIVISION TO MARTHA LIBROCK.

GROSS PROJECT AREA =	94.84 ACRES
A1 =	-5.19 ACRES (STEEP SLOPE/CREEKBANK)
A2 =	-2.63 ACRES (WETLANDS)
A3 =	-5.73 ACRES (STEEP SLOPE)

ACREAGE AVAILABLE FOR = 81.29 ACRES DEVELOPMENT

PROPOSED CLUSTER DEVELOPMENT AREA	= 17.10 ACRES
STORM WATER PONDS	= 1.69 ACRES
PRIVATE ROAD AREA	= 5.46 ACRES
HOT BOX	= 40 SQ.FT.
PUMP STATION W/ FORCEMAIN EASEMENT	= 0.14 ACRES

REMAINING GREEN AREA (HOA) = 56.90 ACRES (70%)



DRAWING REVISIONS	
ITEM	DATE
1	9/11/15
2	9/25/15

DESIGNED BY:	PMB
DRAWN BY:	DLS
CHECKED BY:	
DATE:	2015

WARNING: ALTERING THIS DOCUMENT IS IN VIOLATION OF THE LAW EXCEPTING AS PROVIDED IN SECTION 1305-A OF THE ENVIRONMENTAL CONSERVATION LAW. © COPYRIGHT 2015 W.M. SCHUTT & ASSOCIATES P.C.

WM SCHUTT ASSOCIATES
 37 CENTRAL AVE.
 LANCASTER, NY 14086-2143
 PH. 716-683-5961
 FAX 716-683-0169
 WWW.WMSCHUTT.COM

PROPOSED AURORA MILLS CLUSTER SUBDIVISION
MILL ROAD
TOWN OF AURORA - ERIE COUNTY - NEW YORK
SKETCH PLAN